


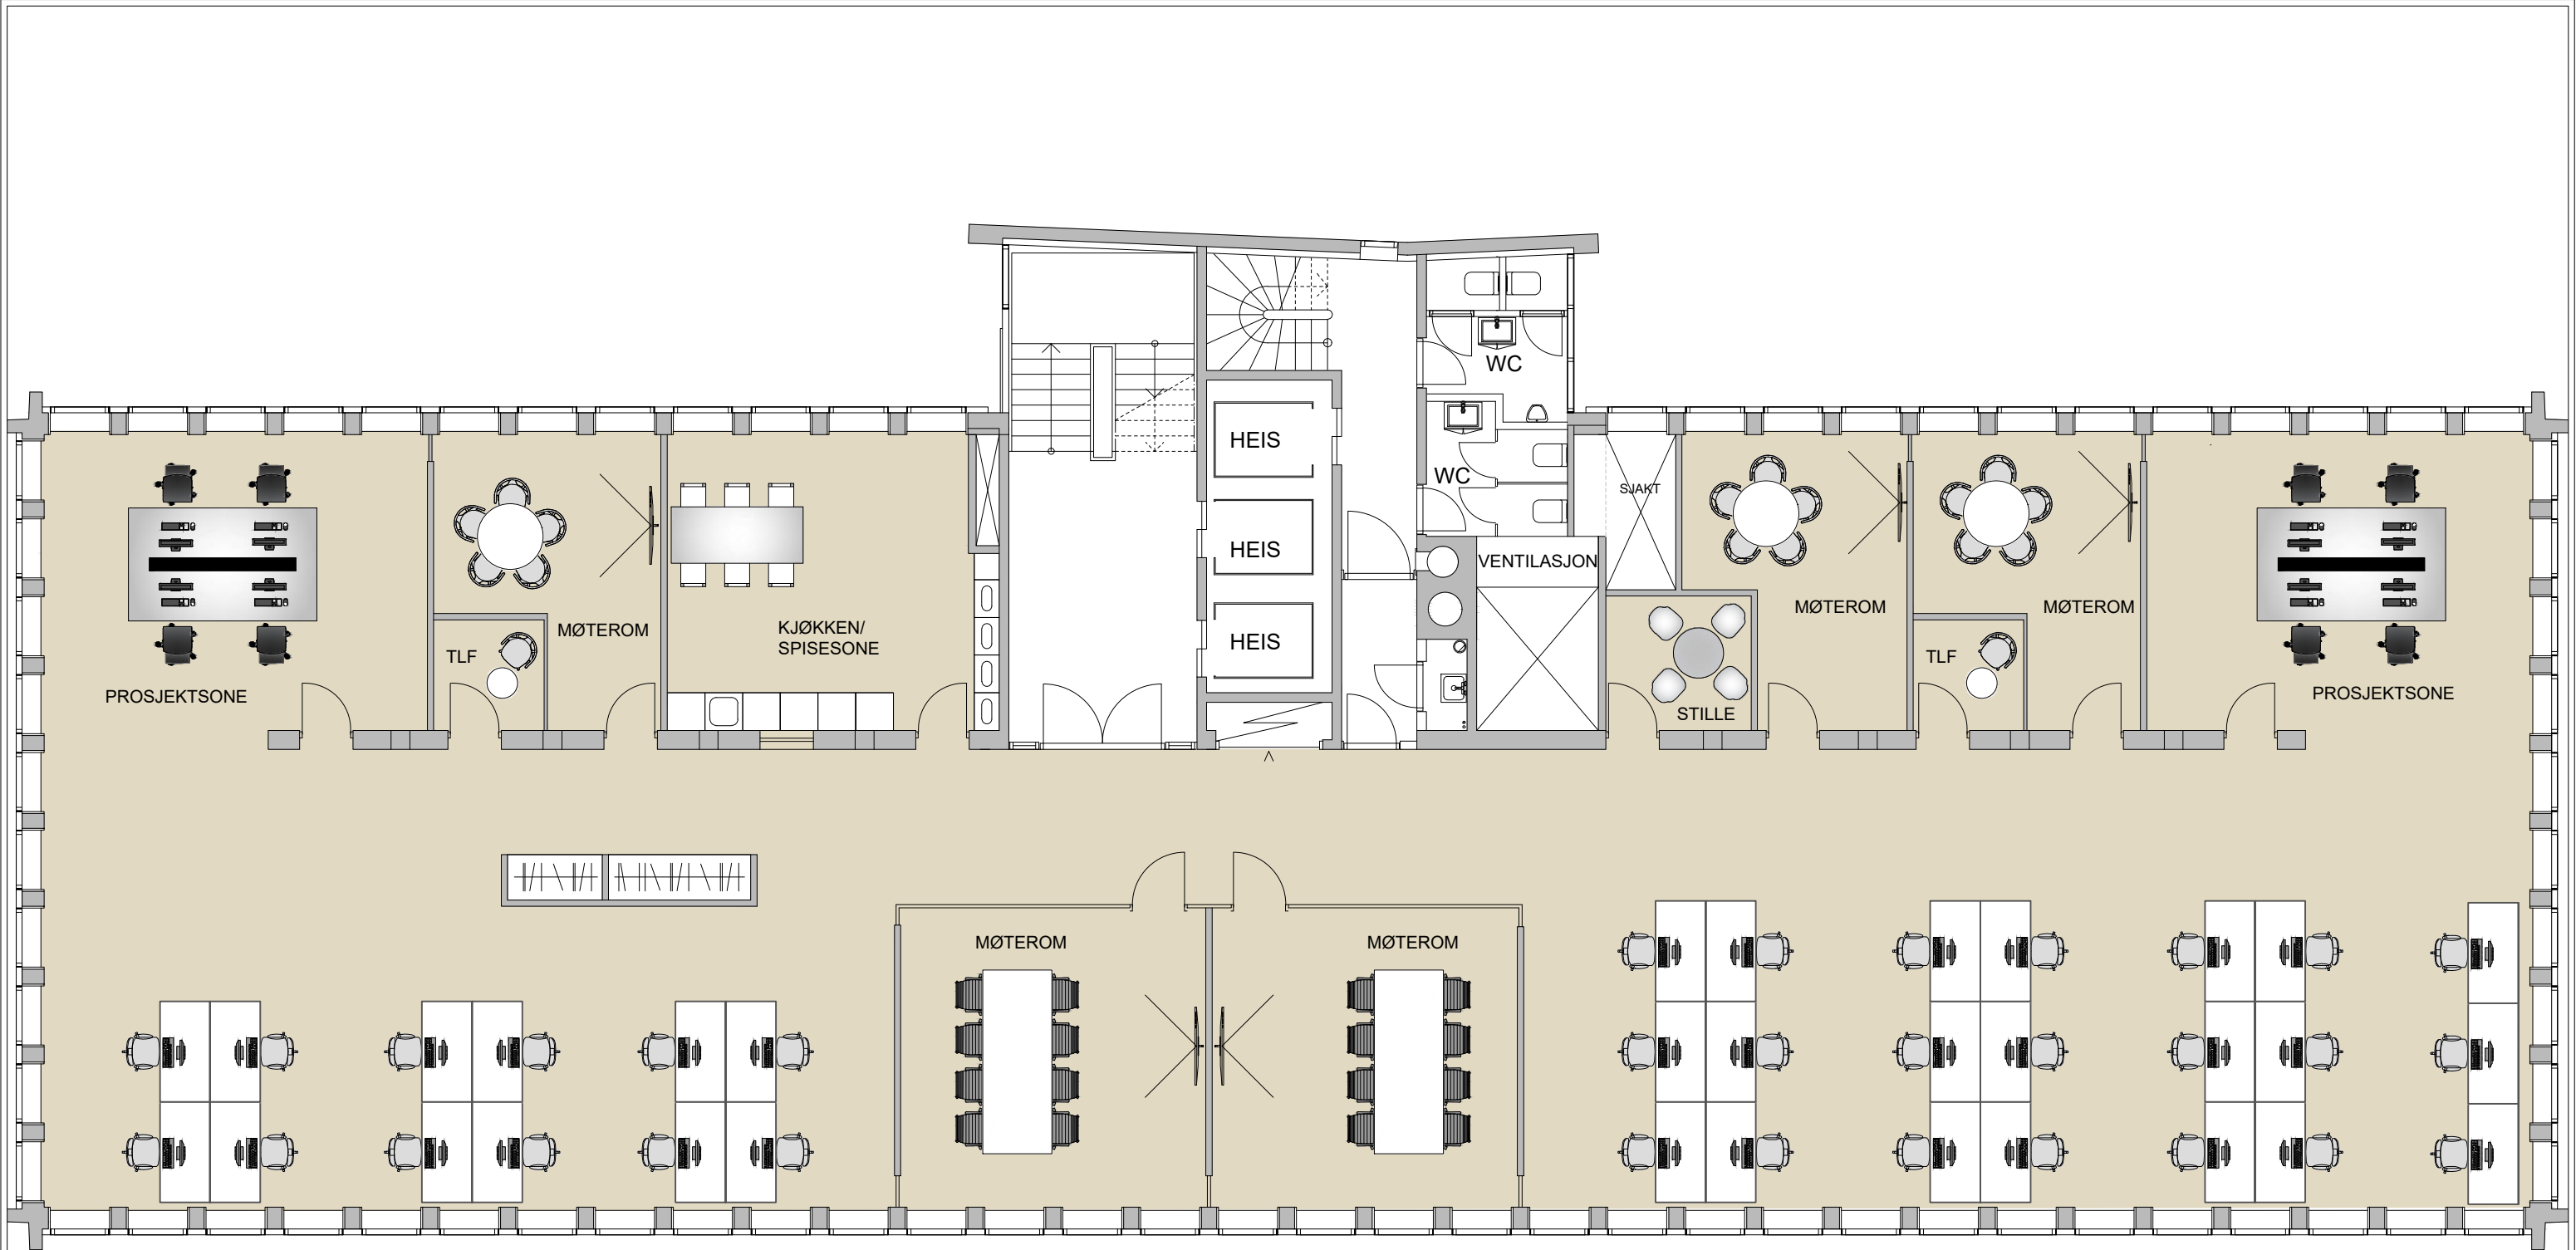

REV. INDEX	ENDRINGEN GJELDER			SIGN. DATO
Selskapsnr.:	S2027	Målestokk:	Tegnet:	Kontr:
Prosjektnavn:	HAMMERSBORG TORG	1:100/A3	HM	-
Adresse:	HAMMERSBORG TORG 3 PLAN 9.ETG			Ersatter tegn. nr. : Date: 26.04.2023
				Fil: Hammersborg_Torg_3 - Plan 9.eta_REV A.dwg
	Gårdsnr.:	Tegning nr.:		Revisjon nr.:
	Bruksnr.:	A-09		
	208			-
	438			