


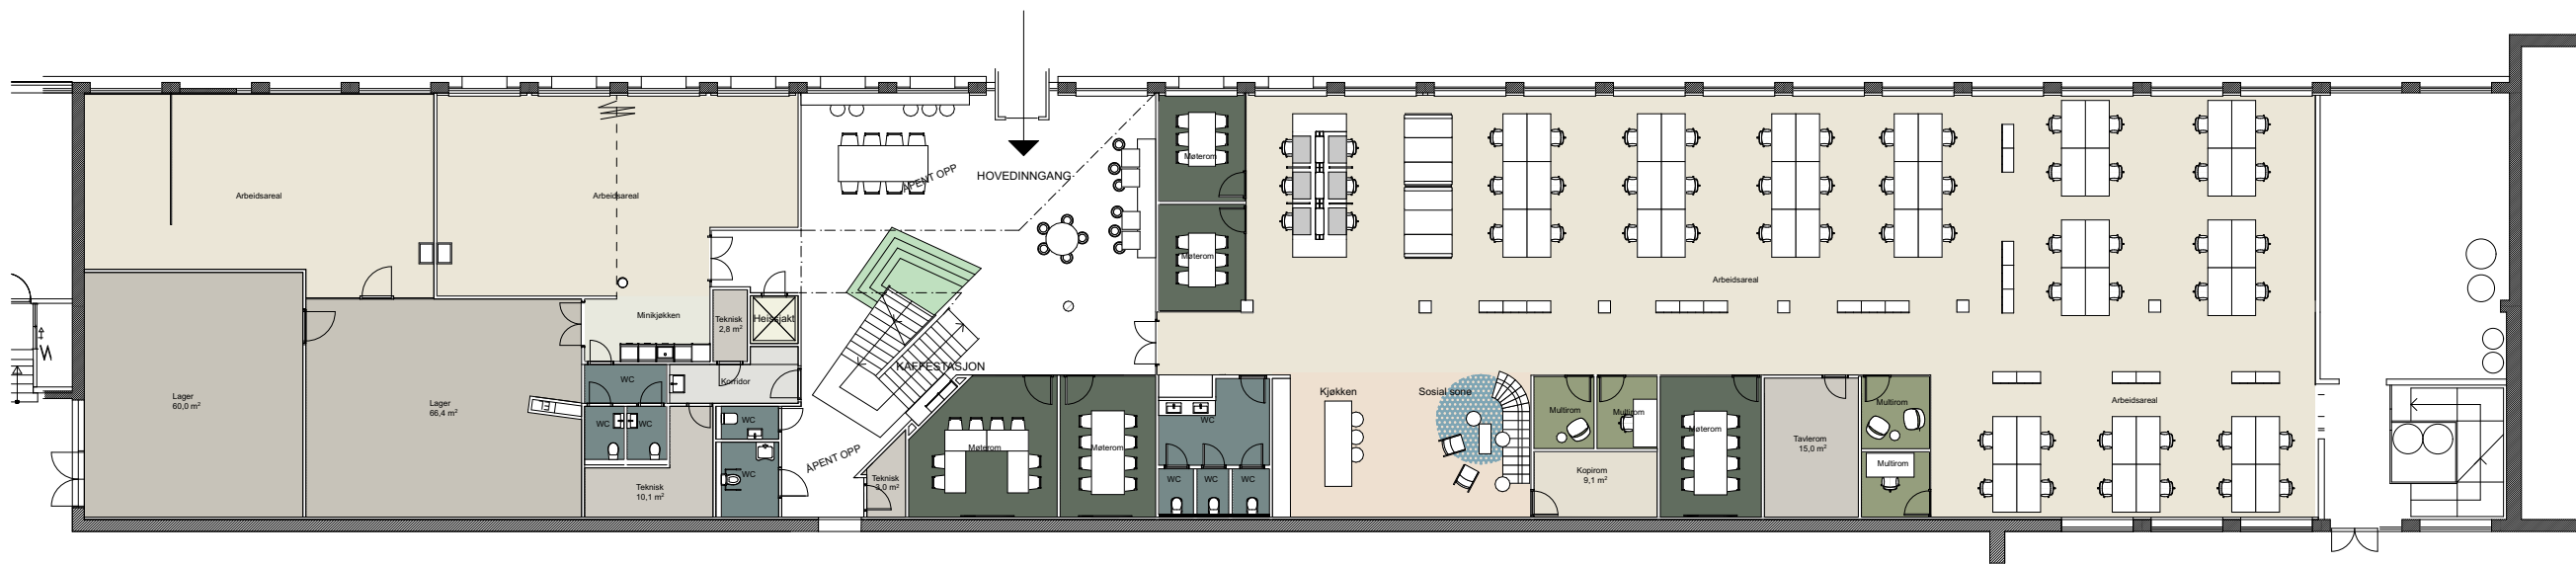

24026 - Myrens Verksted B178

Leietagertilpasning 1.etg.

Tiltakshaver:
Myren Eiendom As
Myrens Verksted 2
0473 Oslo

Prosjekterende:
i-d interiørarkitektur & design
Pilestredet 15b
0164 Oslo

Kontroll prosjekt:		Dato:	
Sign.: AFB		19.09.2025	
Kontroll: HBE		Målestokk: 1:250	Format A3
Tegningsnr.: IA-02-20-2100		Rev. ID.: Rev.A: 04.12.25	

