

Studio ACTE BV
 Schiekade 189
 3013 BR Rotterdam
 T +31 6 51 01 40 13
 E info@studioacte.com



plan titel
Grondplan van de locatie

plannummer
067

fase
DO


project
RAM - Circular material wharf

schaal
1:500

datum
02-06-2026

unit
cm

formaat
A3

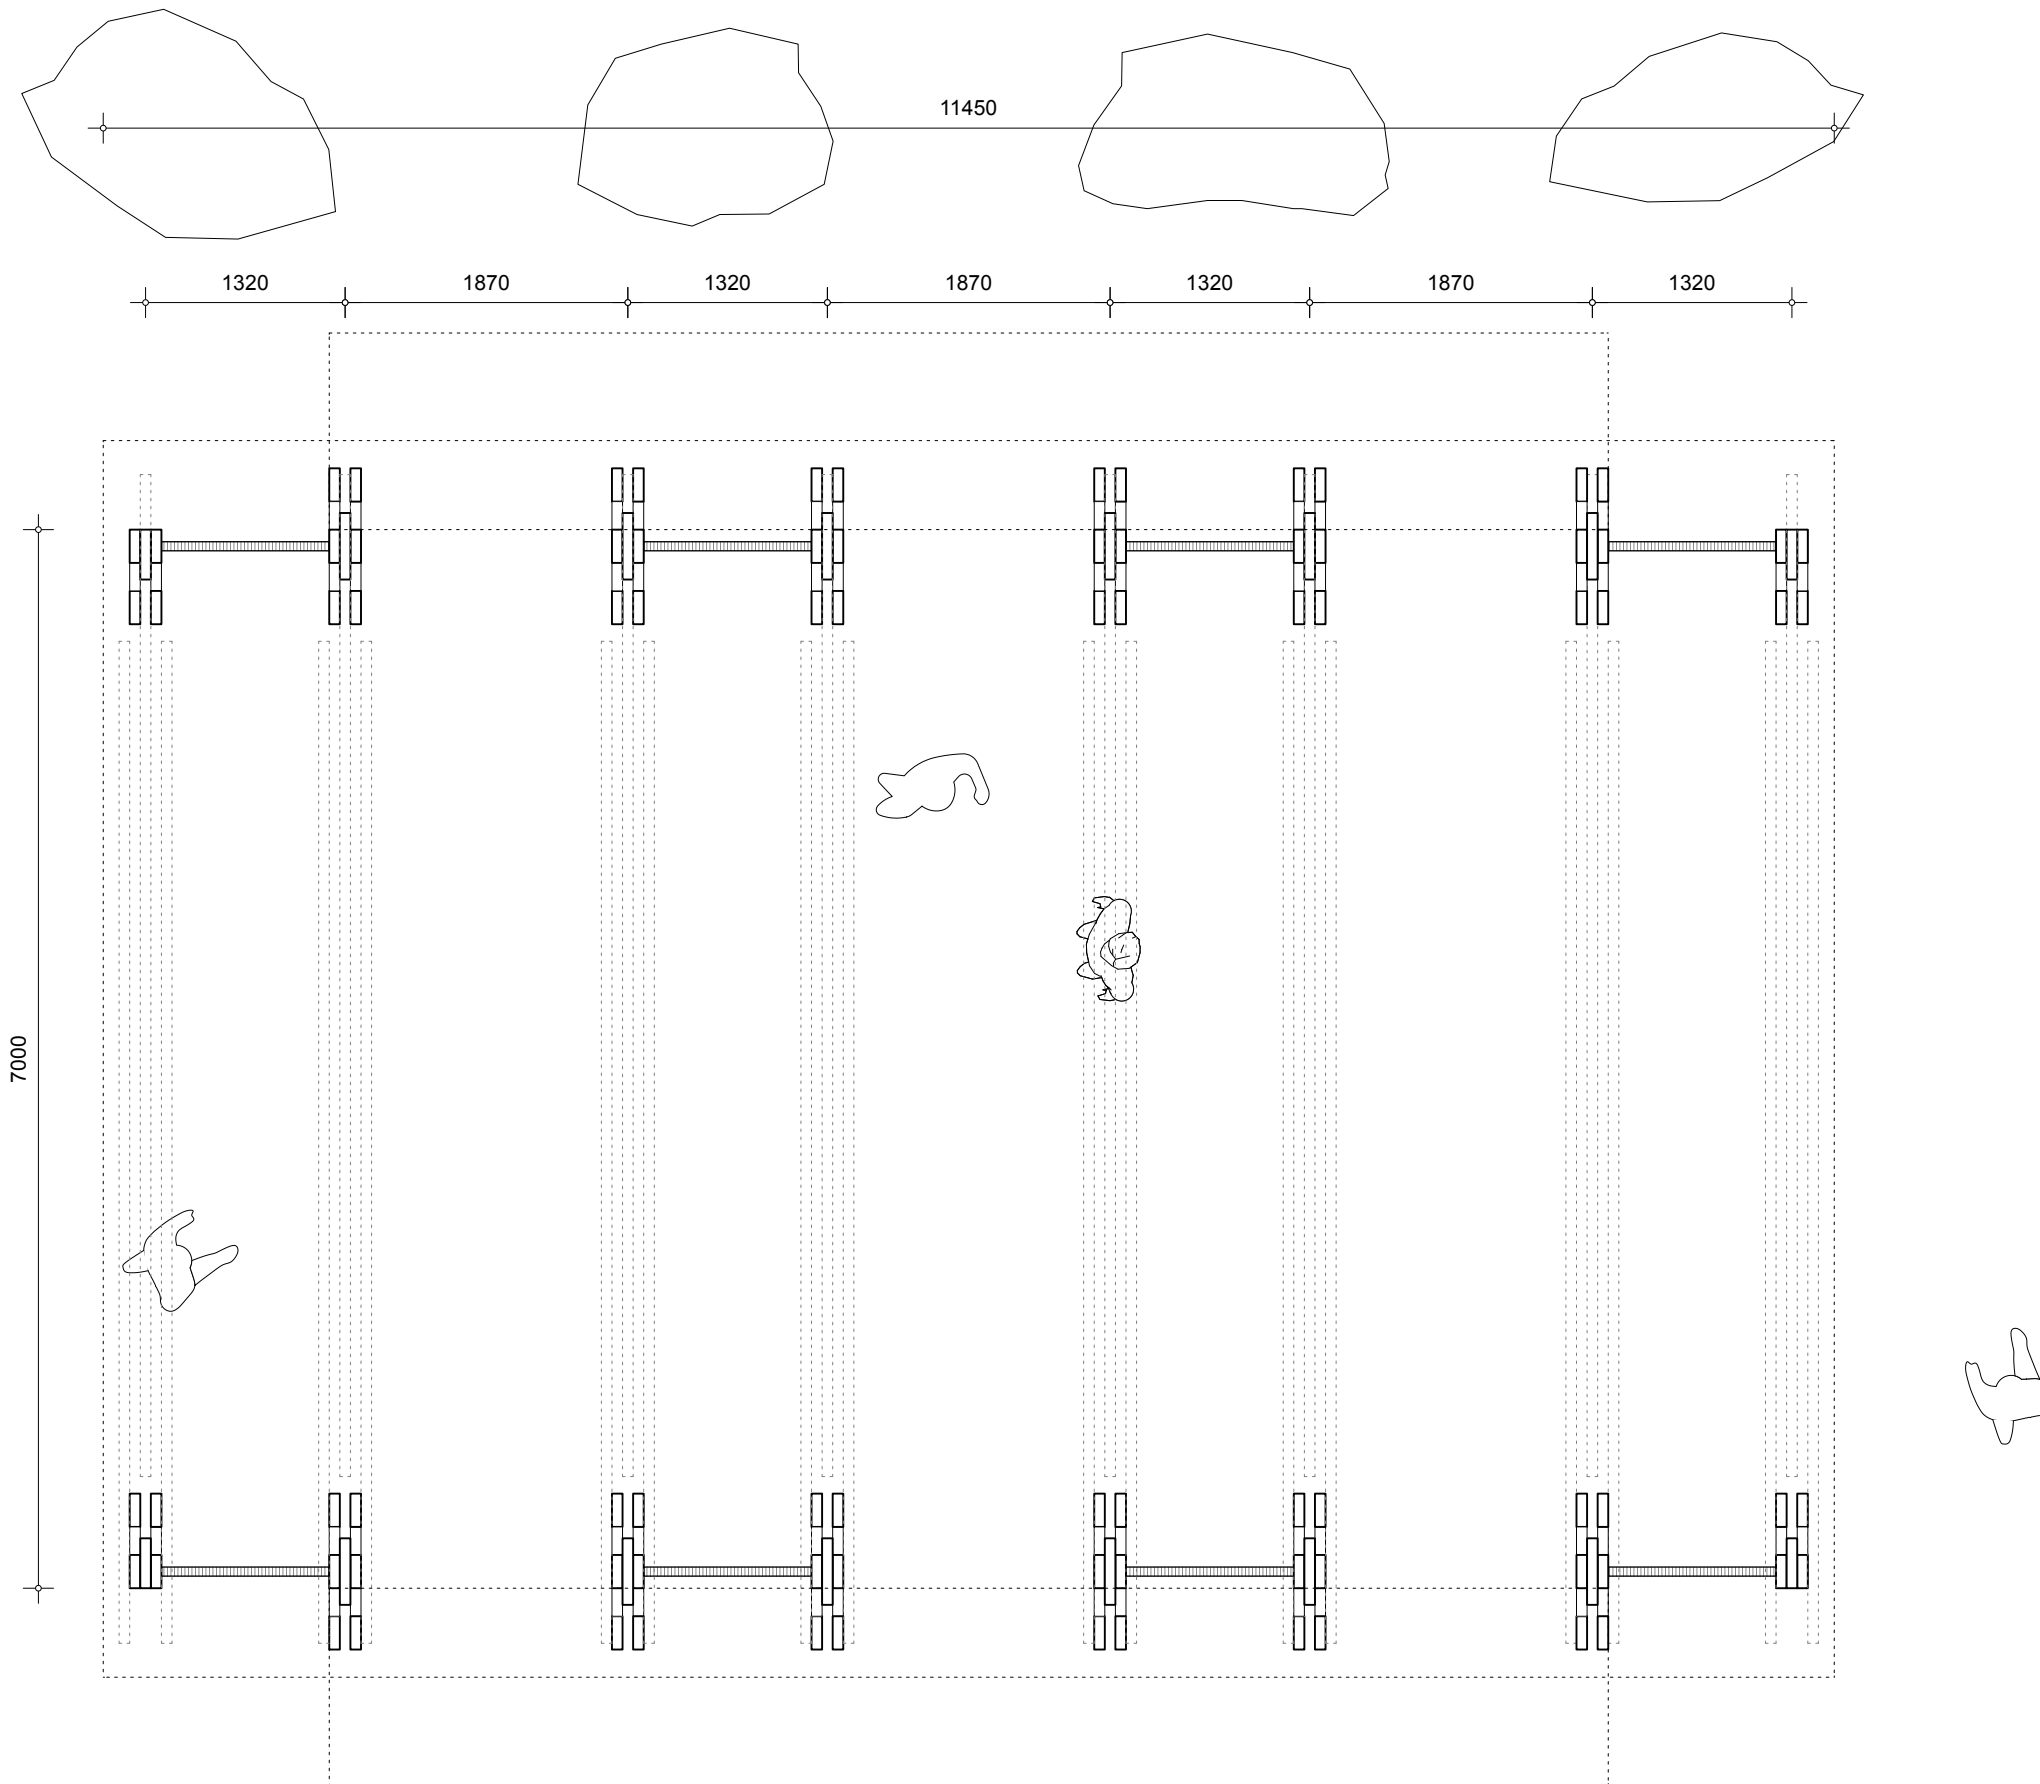

Studio ACTE BV
 Schiekade 189
 3013 BR Rotterdam
 T +31 6 51 01 40 13
 E info@studioacte.com



plan titel
grondplan

plannummer
067

fase
 DO

project
RAM - Circular material wharf

schaal
 1:100

datum
02-06-2026


unit
 cm

formaat
 A3

11490

210 1110 210 1660 210 1110 210 1660 210 1110 210 1660 210 1110 210

1600 1870 1320 1870 1320 1870 1600

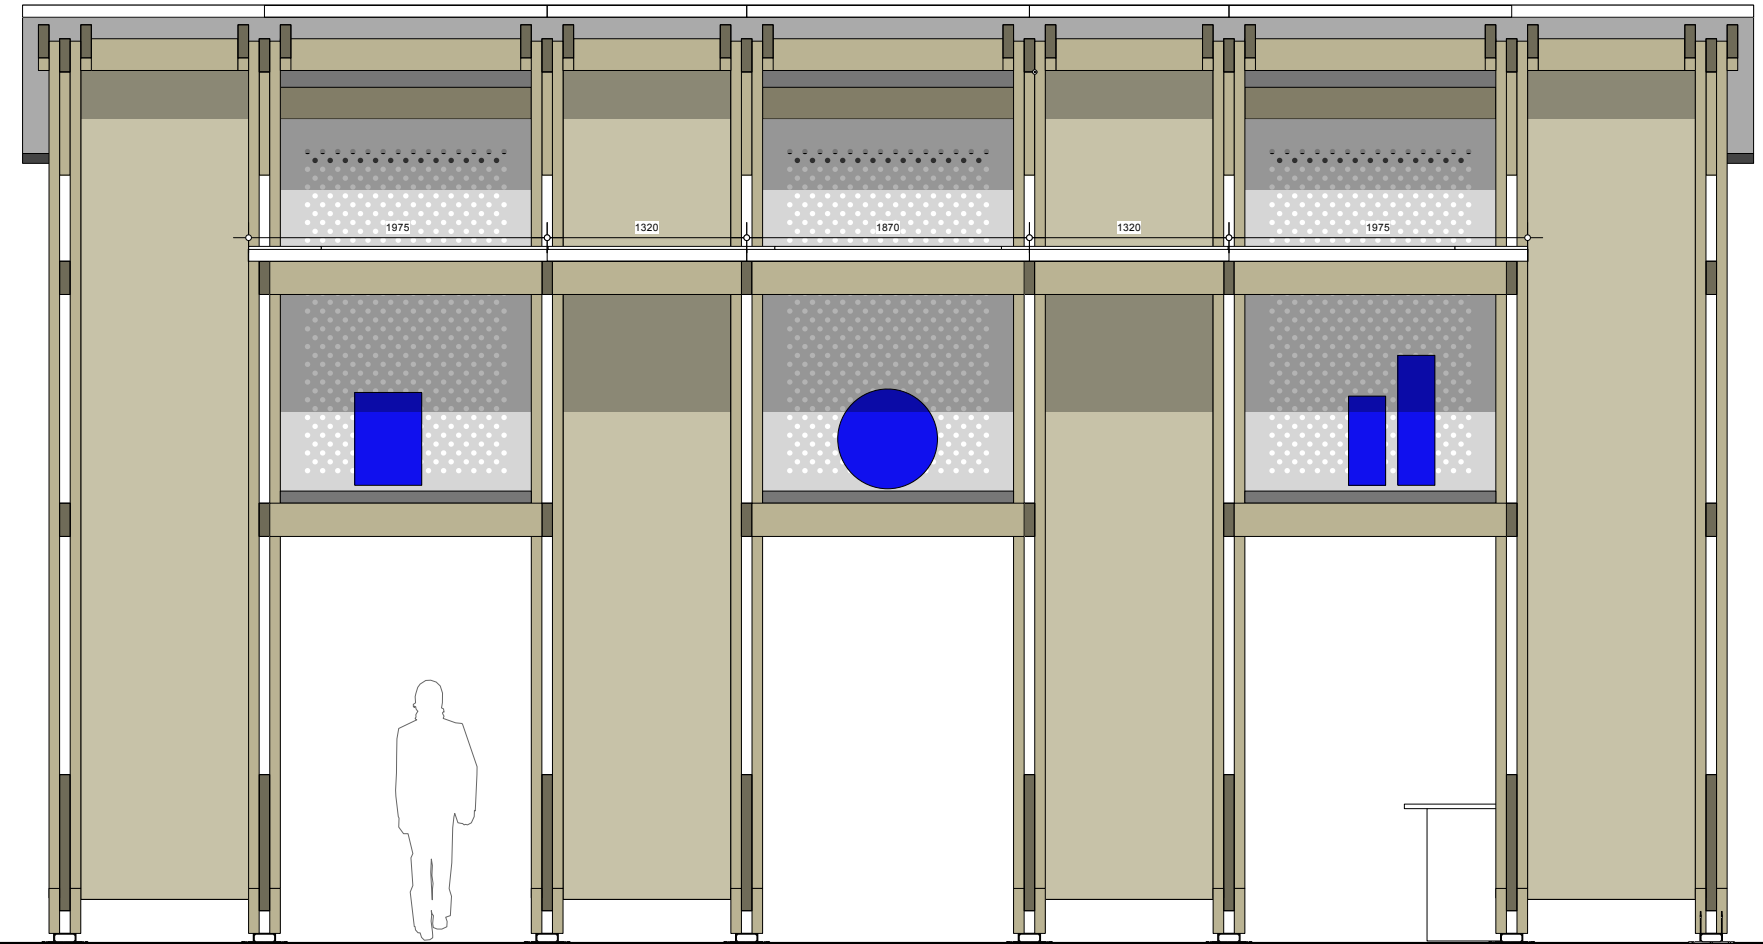

1625

6200

4575

11100

Studio ACTE BV
Schiekade 189
3013 BR Rotterdam
T +31 6 51 01 40 13
E info@studioacte.com



plan titel
gevel zuidwest

plannummer
067

fase
DO


project
RAM - Circular material wharf

schaal
1:50

datum
02-06-2026

unit
cm

formaat
A3

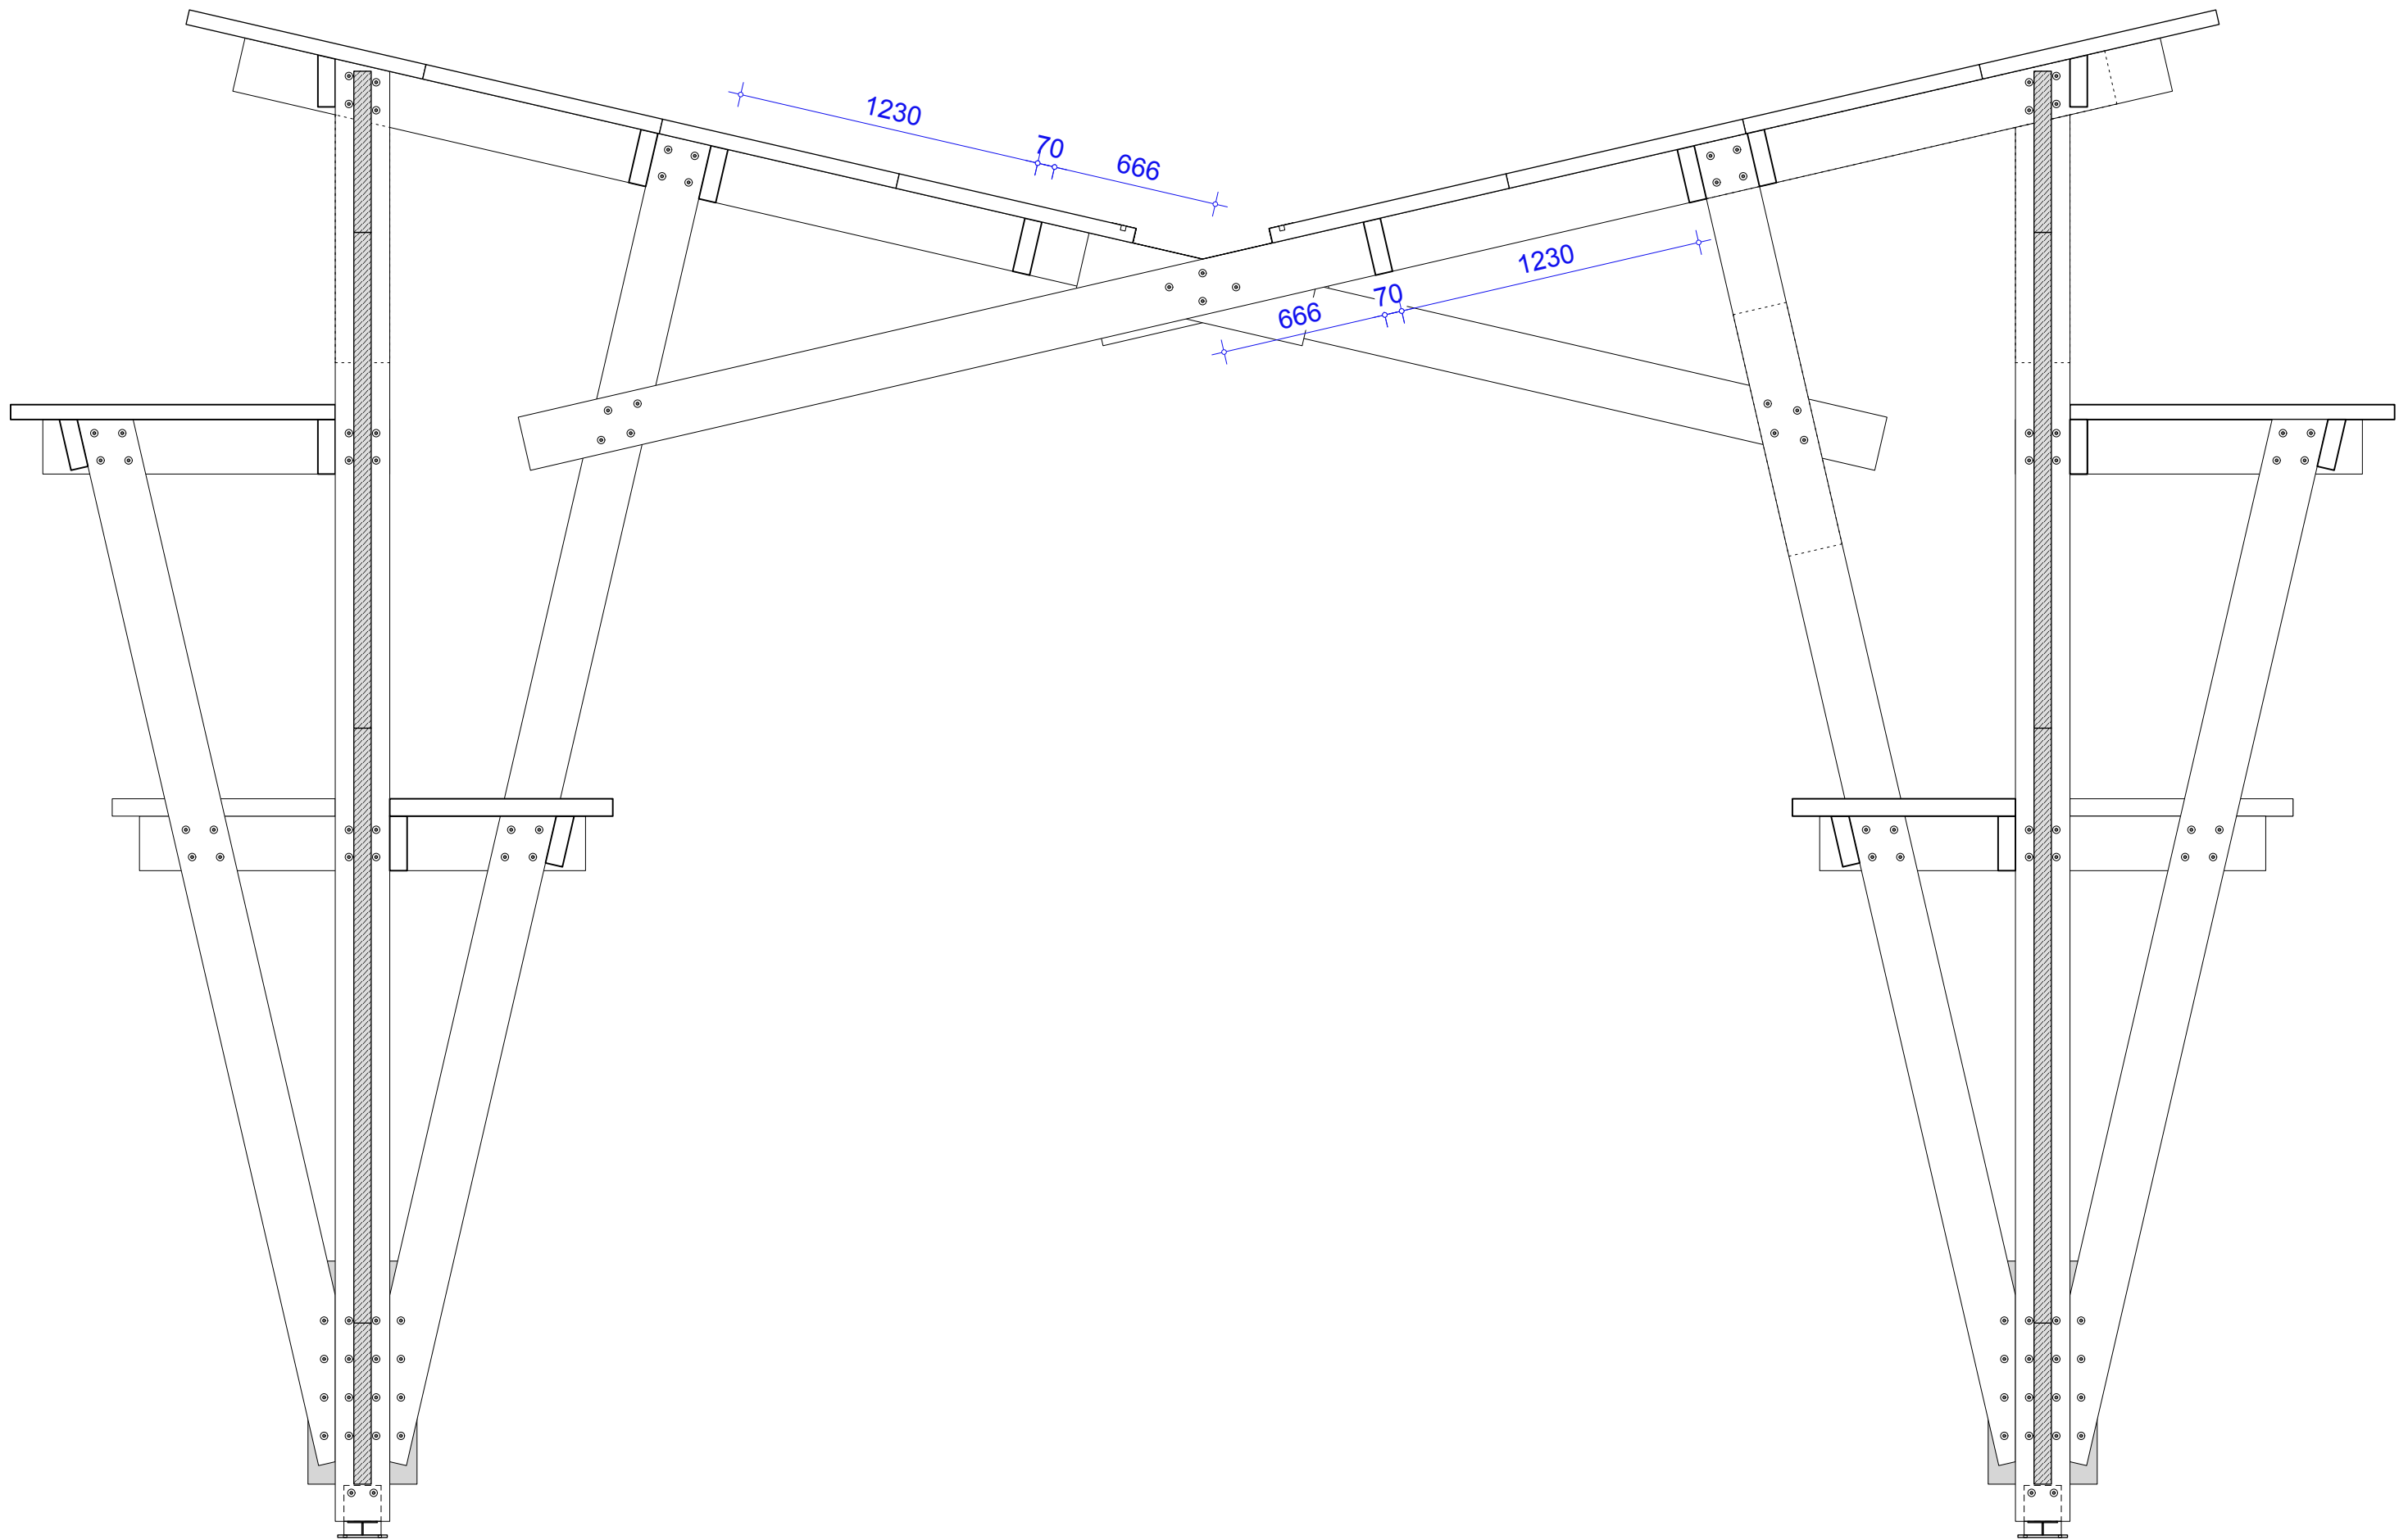

Studio ACTE BV
 Schiekade 189
 3013 BR Rotterdam
 T +31 6 51 01 40 13
 E info@studioacte.com



plan titel
Wood cutting sheet

plannummer
067

fase
 DO


project
RAM - Circular material wharf

schaal
 1:100


datum
02-06-2026

unit
 cm

formaat
 A3

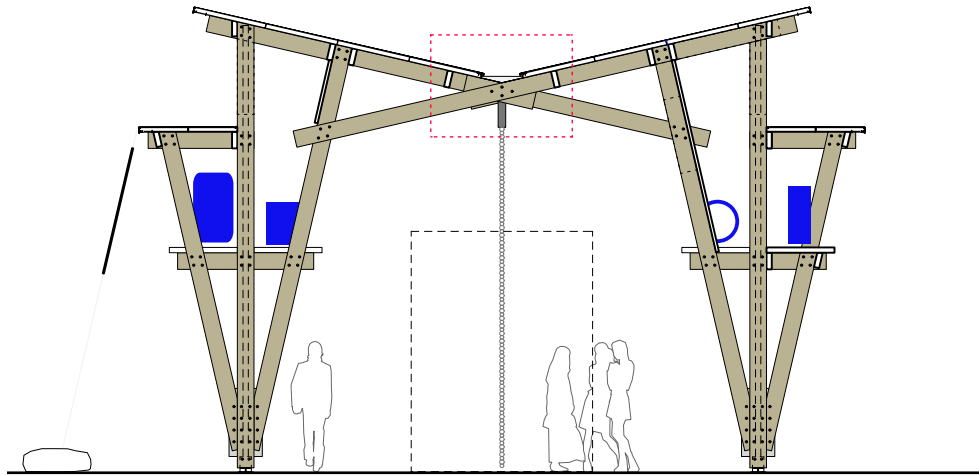

location 1:100

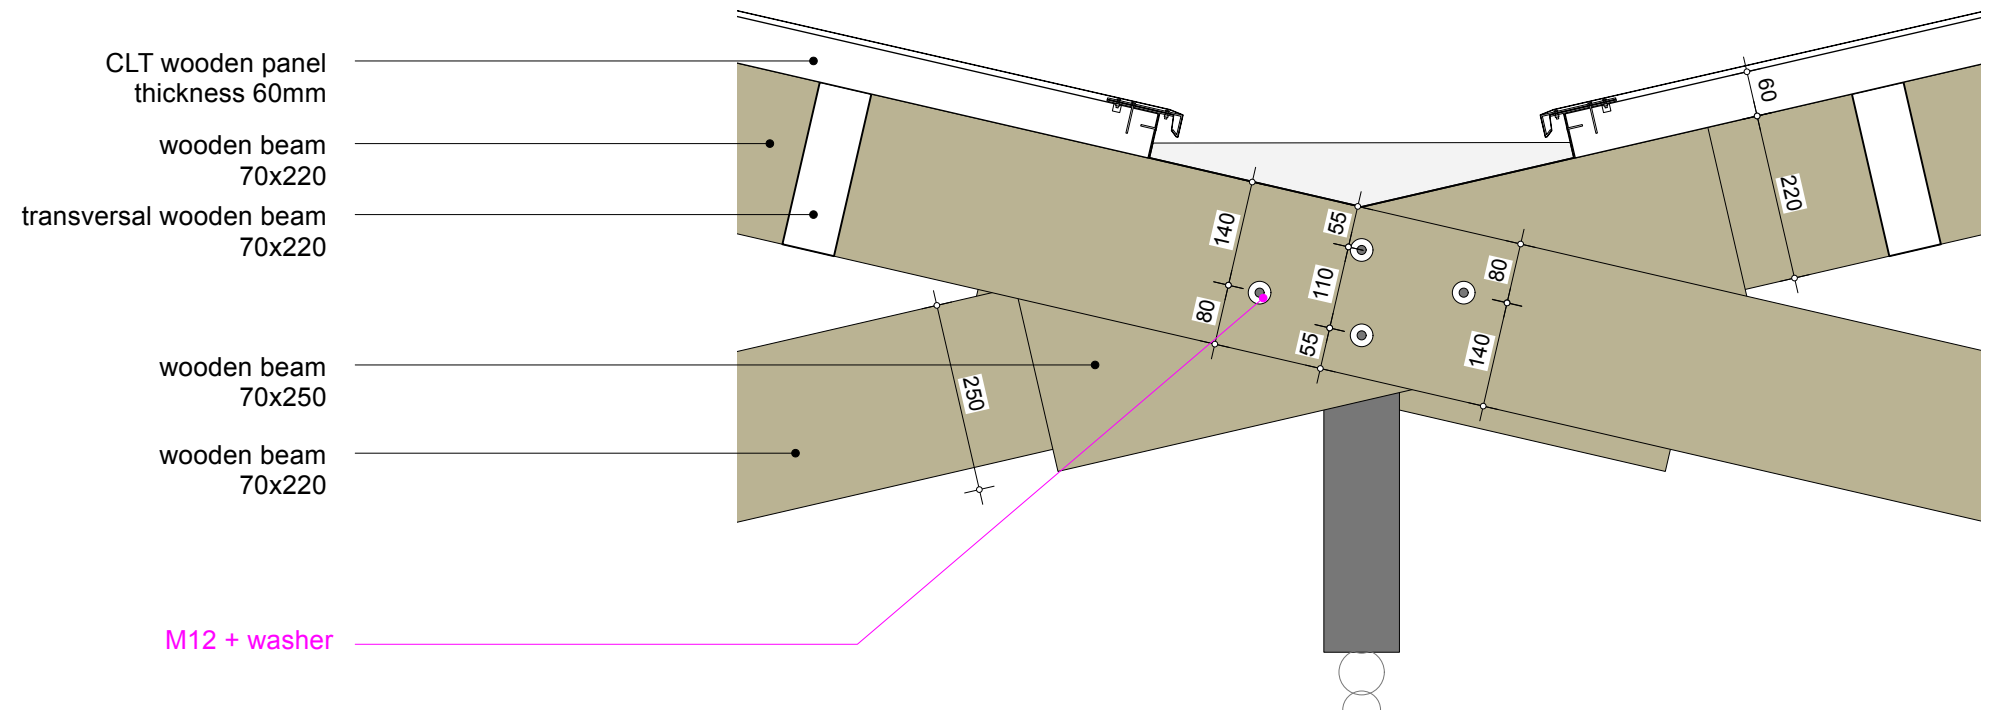

Studio ACTE BV
 Schiekade 189
 3013 BR Rotterdam
 T +31 6 51 01 40 13
 E info@studioacte.com



plan titel
detail 06

plannummer
067

fase
 DO

project
RAM - Circular material wharf

schaal
 1:10

datum
02-06-2026

unit
 cm

formaat
 A3