



MA:KR BuroBas

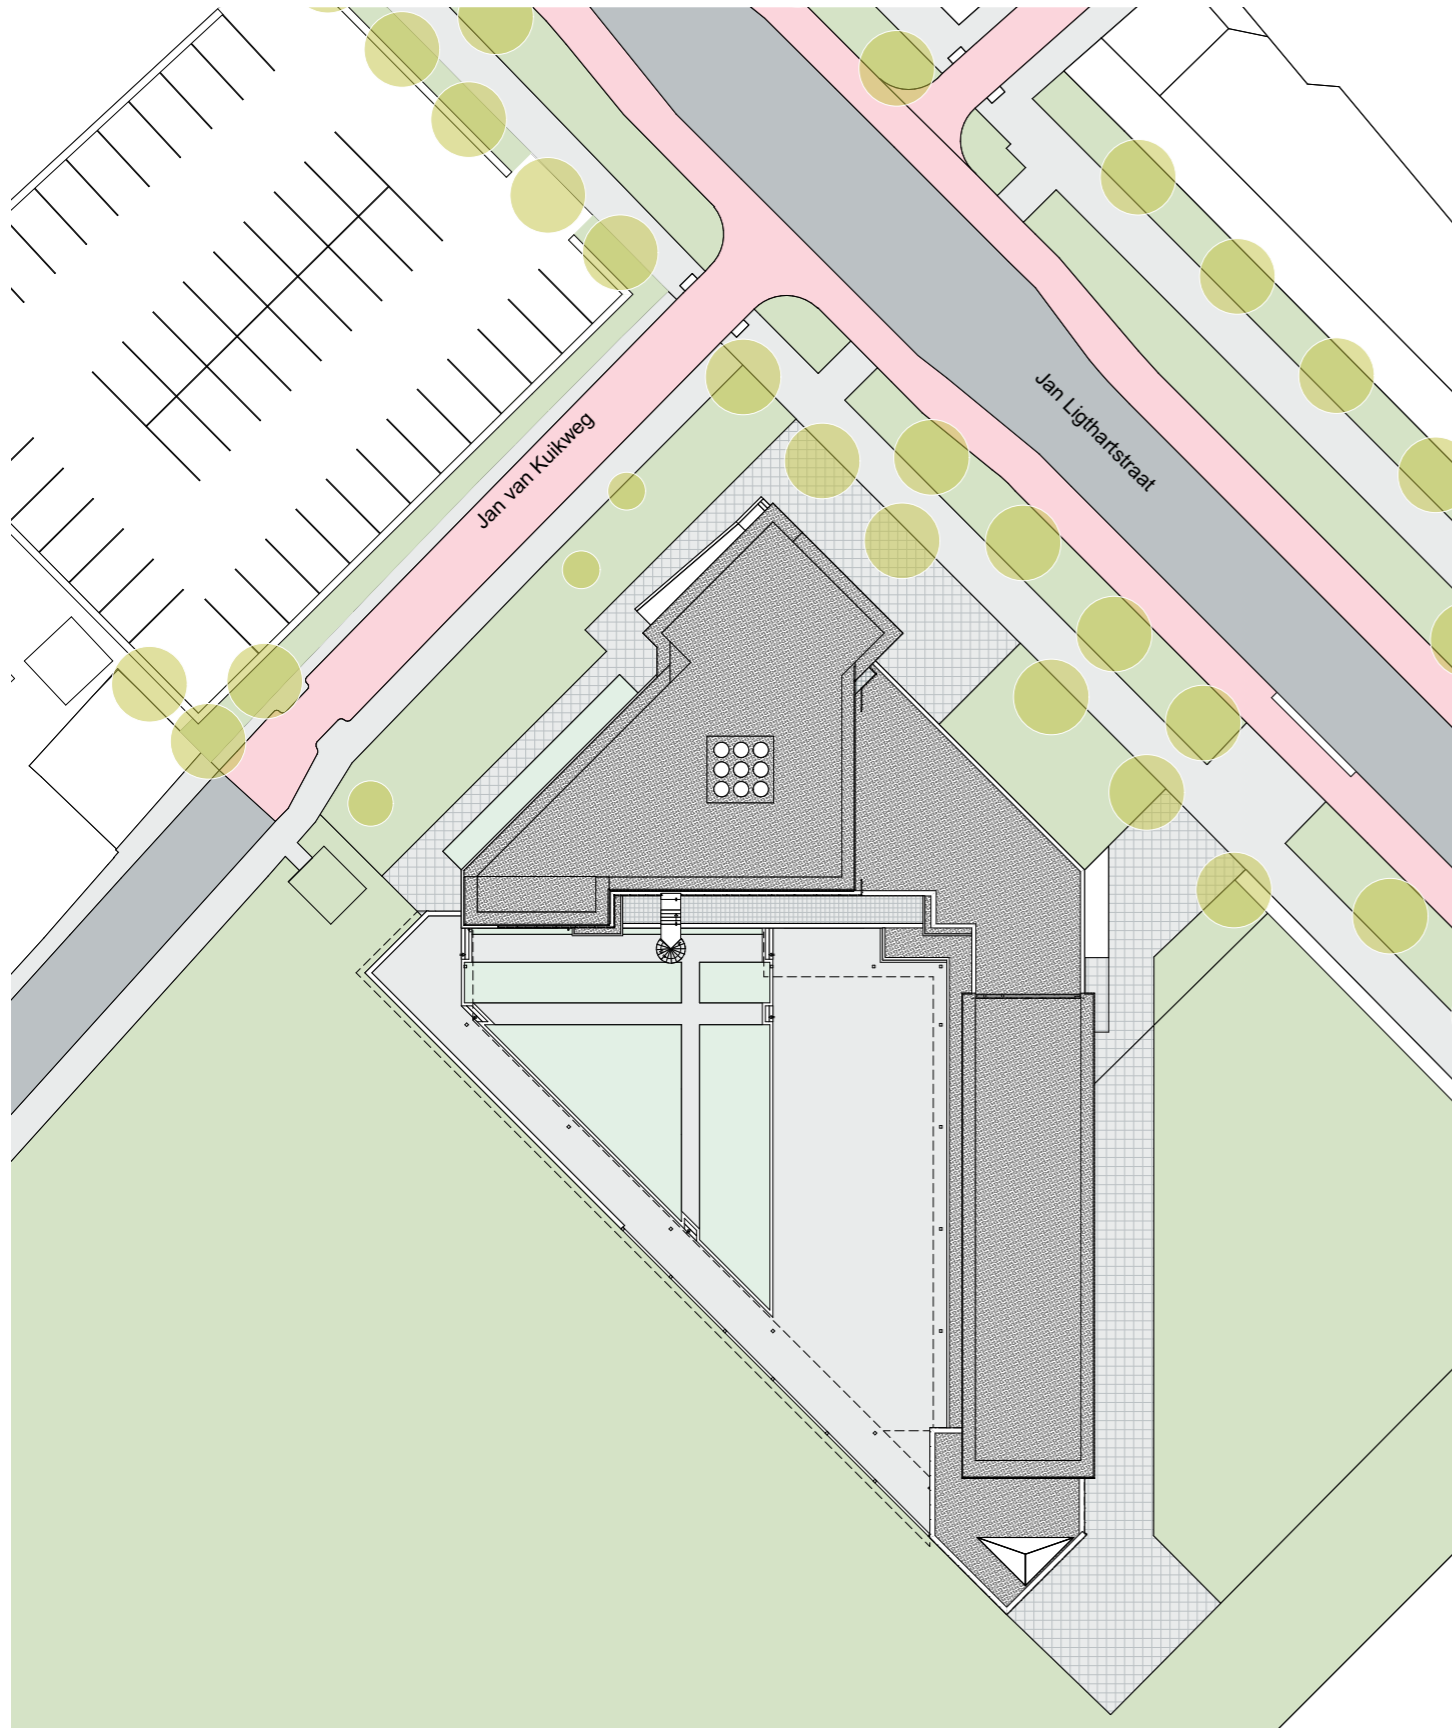

situatie bestaand - 1:500

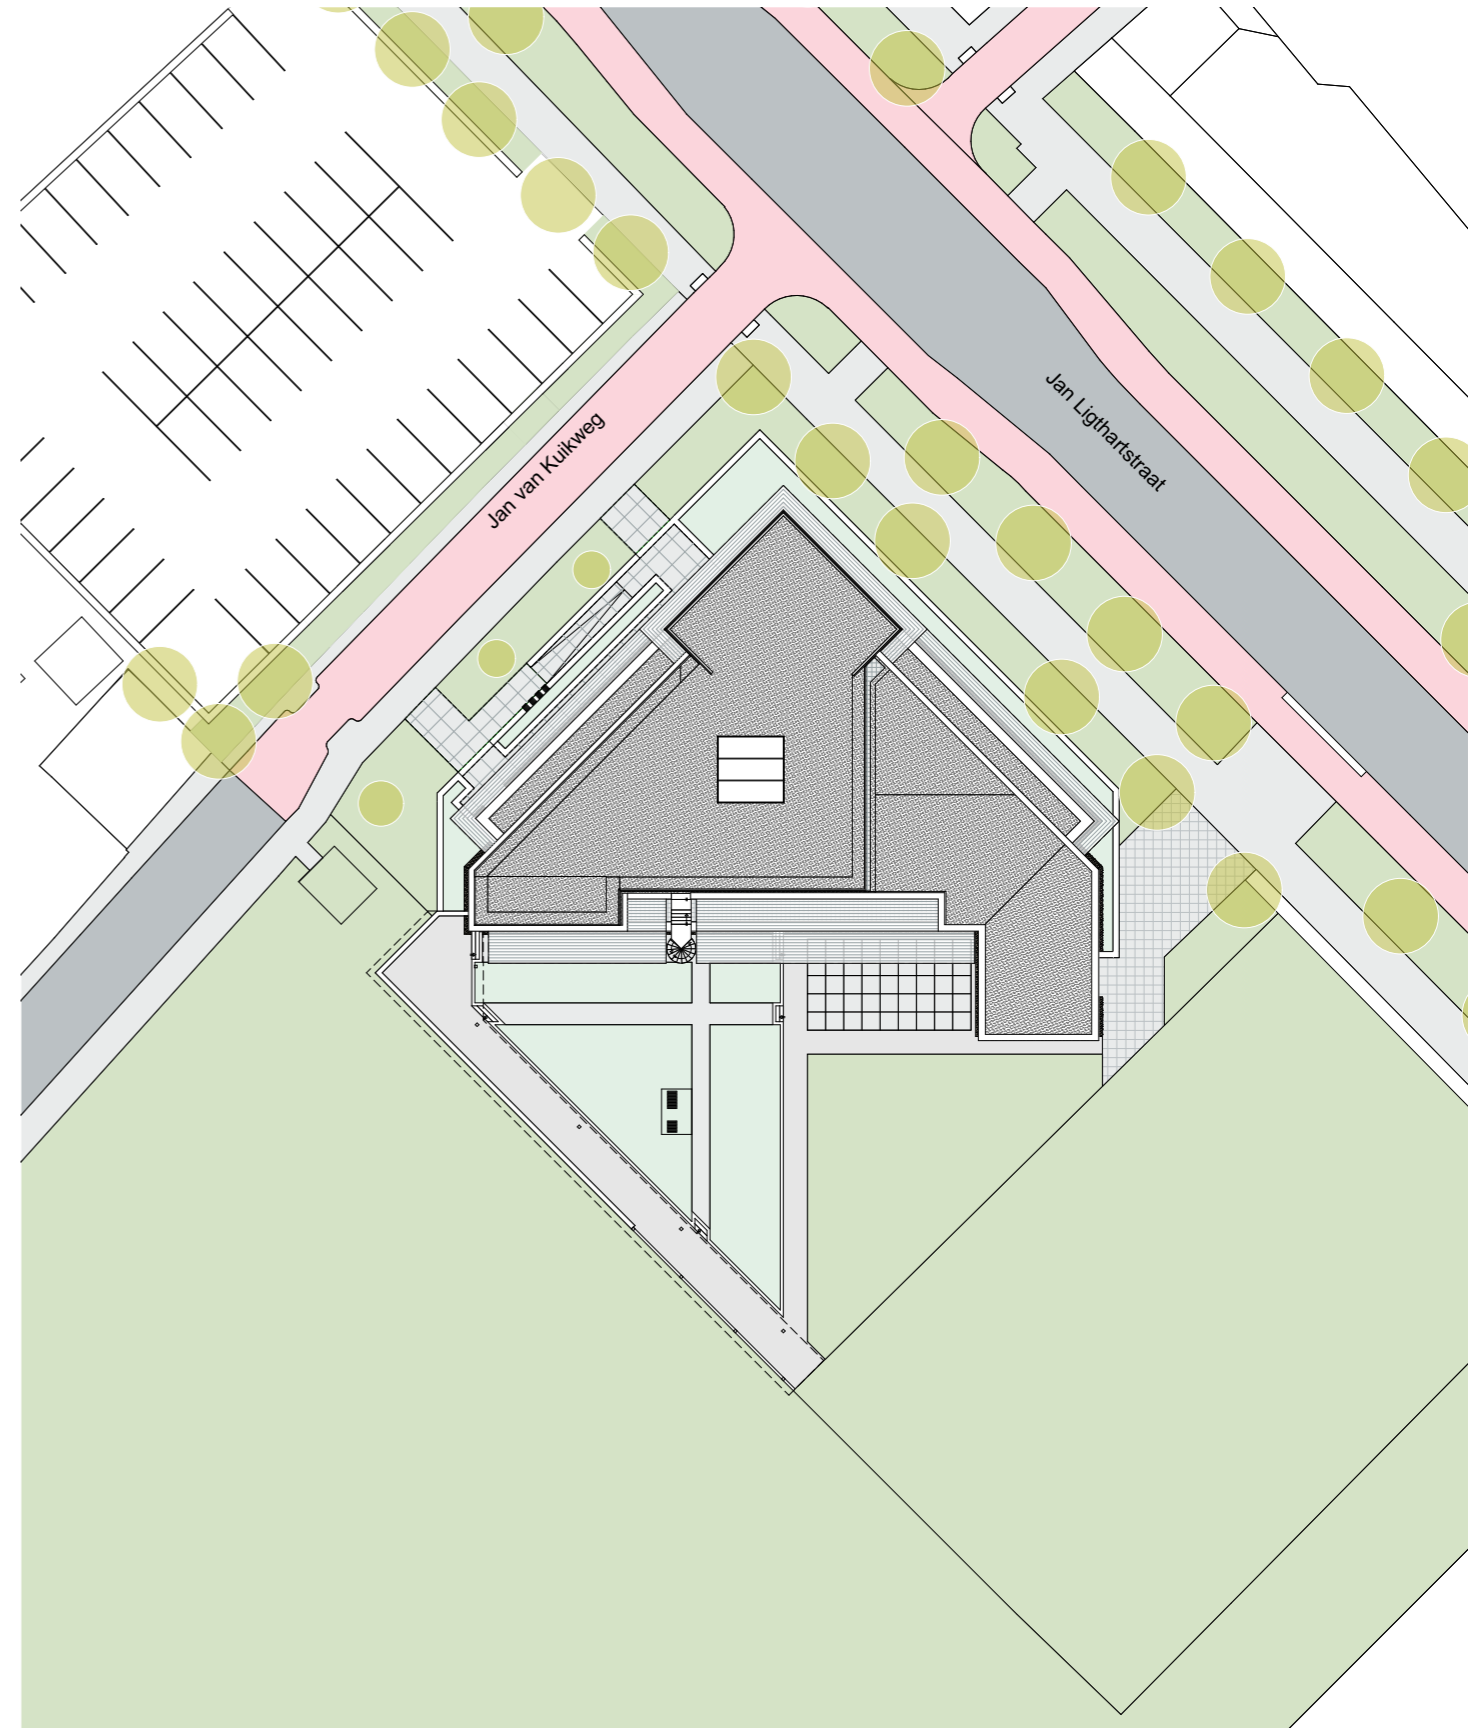

situatie nieuw - 1:500

50 m 40 30 20 10 0

