


REVISIONS				
DATE	BY	LIC.NO	BLOCK	LOT
03/2013	CHARLES A. ATKINSON-PLS	33994	28	1,12
04/2013	CHARLES A. ATKINSON-PLS	33994	28	7,15
08/2017	ED CLAY	34842	29	10, 11 & 12
04/2020	CHARLES E. ADAMSON	42627	28	5 & 8 CONSOL.

* THIS SHEET HAS BEEN DRAWN USING COMPUTER AIDED DRAFTING/
DESIGN (CAD/D) AND COORDINATE GEOMETRY (COGO).

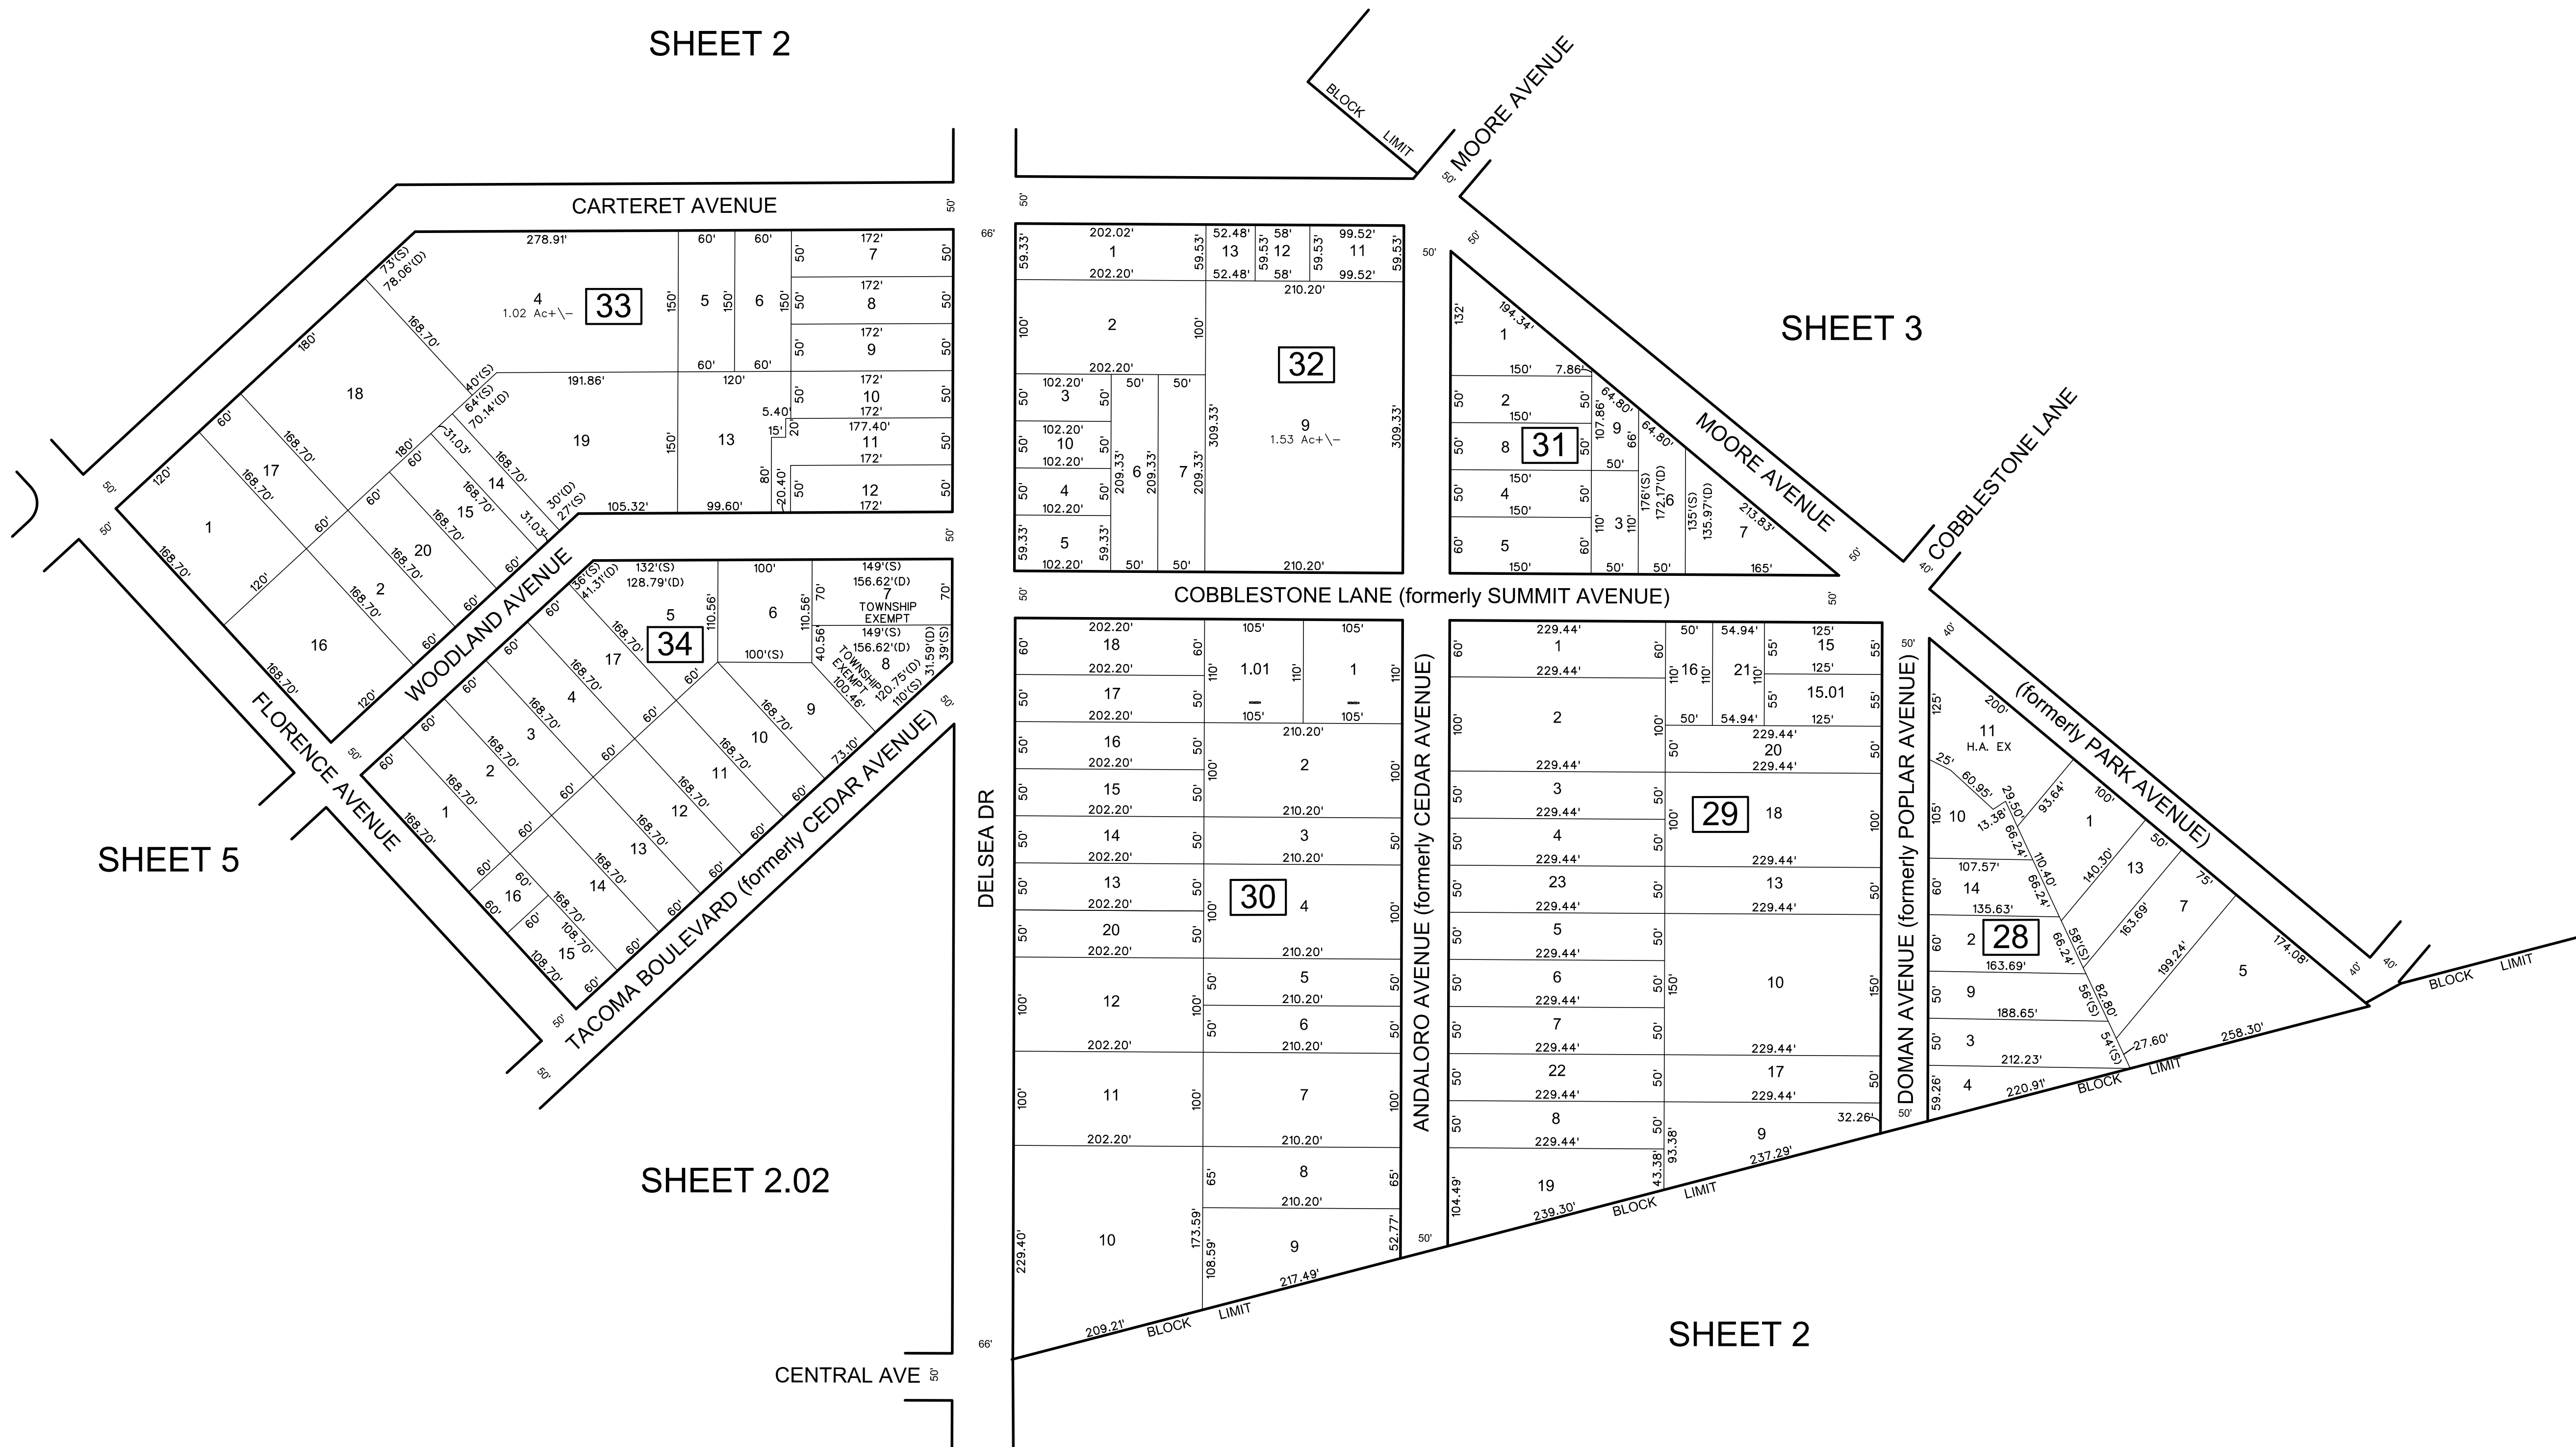

THIS MAP HAS BEEN GIVEN A
FORMAL CERTIFICATION BY THE
DIVISION OF TAXATION ON
OCTOBER 29, 2013, SIGNED BY
SUSAN DAVISON, CTA AND
ASSIGNED SERIAL NUMBER 1028

TAX MAP
TOWNSHIP OF DEPTFORD

GLoucester County NEW JERSEY
SCALE: 1" = 100' DATE: NOVEMBER 2012

CHARLES A. ATKINSON

PROFESSIONAL LAND SURVEYOR
NEW JERSEY LICENSE NO. 33994
850 SO. WHITE HORSE PIKE
HAMMONTON, NEW JERSEY 08037
COA# 24GA27973300