


REVISIONS				
DATE	BY	LIC.NO	BLOCK	LOT
03/2015	CHARLES A. ATKINSON-ARH	33994	207	2,4
02/2020	CHARLES E. ADAMSON	42627	208	2&11 CONSL.
06/2021	CHARLES E. ADAMSON	42627	201	7&12 CONSL.
06/2024	CHARLES E. ADAMSON	42627	205	3&4- CONSL.

* THIS SHEET HAS BEEN DRAWN USING COMPUTER AIDED DRAFTING/
DESIGN (CAD/D) AND COORDINATE GEOMETRY (COGO).

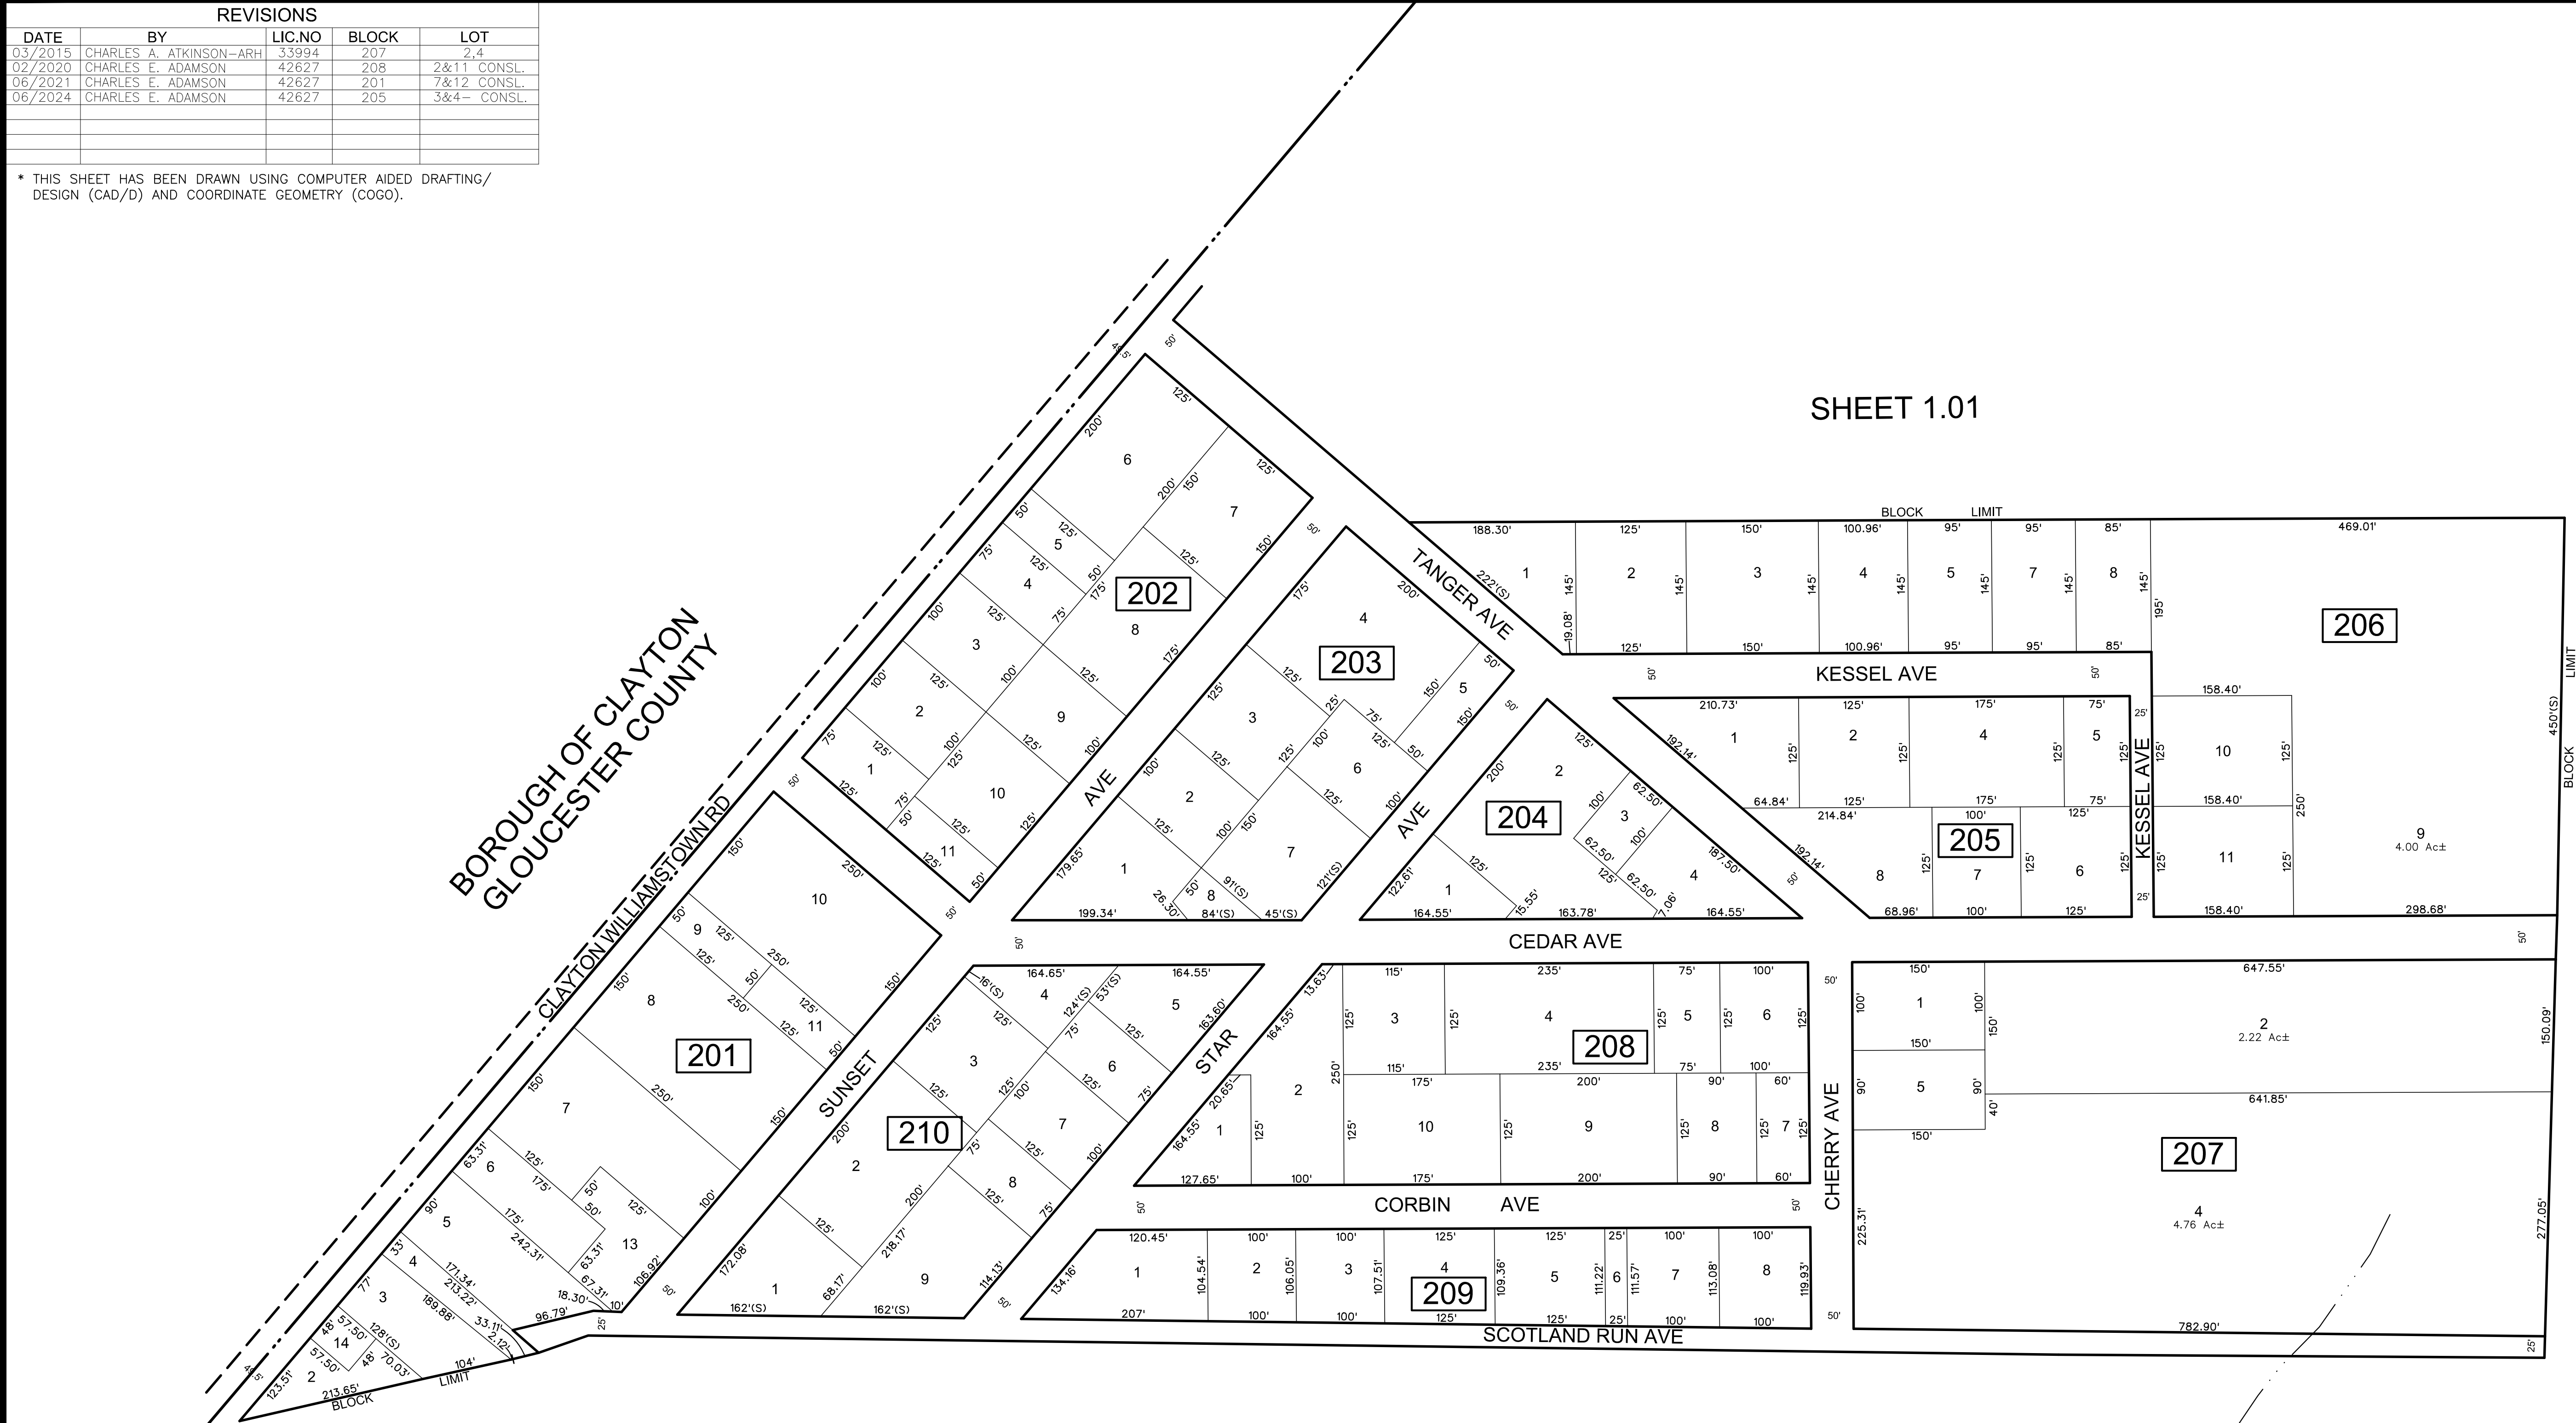

SHEET 1.01

SHEET 1

SHEET 1.01

THIS MAP HAS BEEN GIVEN A
FORMAL CERTIFICATION BY THE
DIVISION OF TAXATION ON
OCTOBER 1, 2014, SIGNED BY
SUE DAVISON, CTA AND
ASSIGNED SERIAL NUMBER 1048

TAX MAP
TOWNSHIP OF FRANKLIN

GLOUCESTER COUNTY
SCALE: 1" = 100'
NEW JERSEY
DATE: DECEMBER 2013

CHARLES A. ATKINSON

LICENSED LAND SURVEYOR
NEW JERSEY LICENSE NO. 33994
850 SO. WHITE HORSE PIKE
HAMMONTON, NEW JERSEY 08037
CO# 24GA27973300