


REVISIONS				
DATE	BY	LIC.NO	BLOCK	LOT
05/2015	CHARLES A. ATKINSON-PLS	33994	1	15.01


* THIS SHEET HAS BEEN DRAWN USING COMPUTER AIDED DRAFTING/ DESIGN (CAD/D) AND COORDINATE GEOMETRY (COCO).

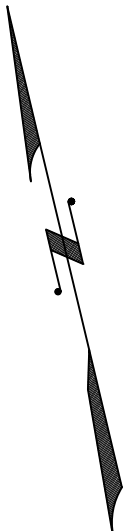

SHEET 3.01

SHEET 2.23

SHEET 2.23

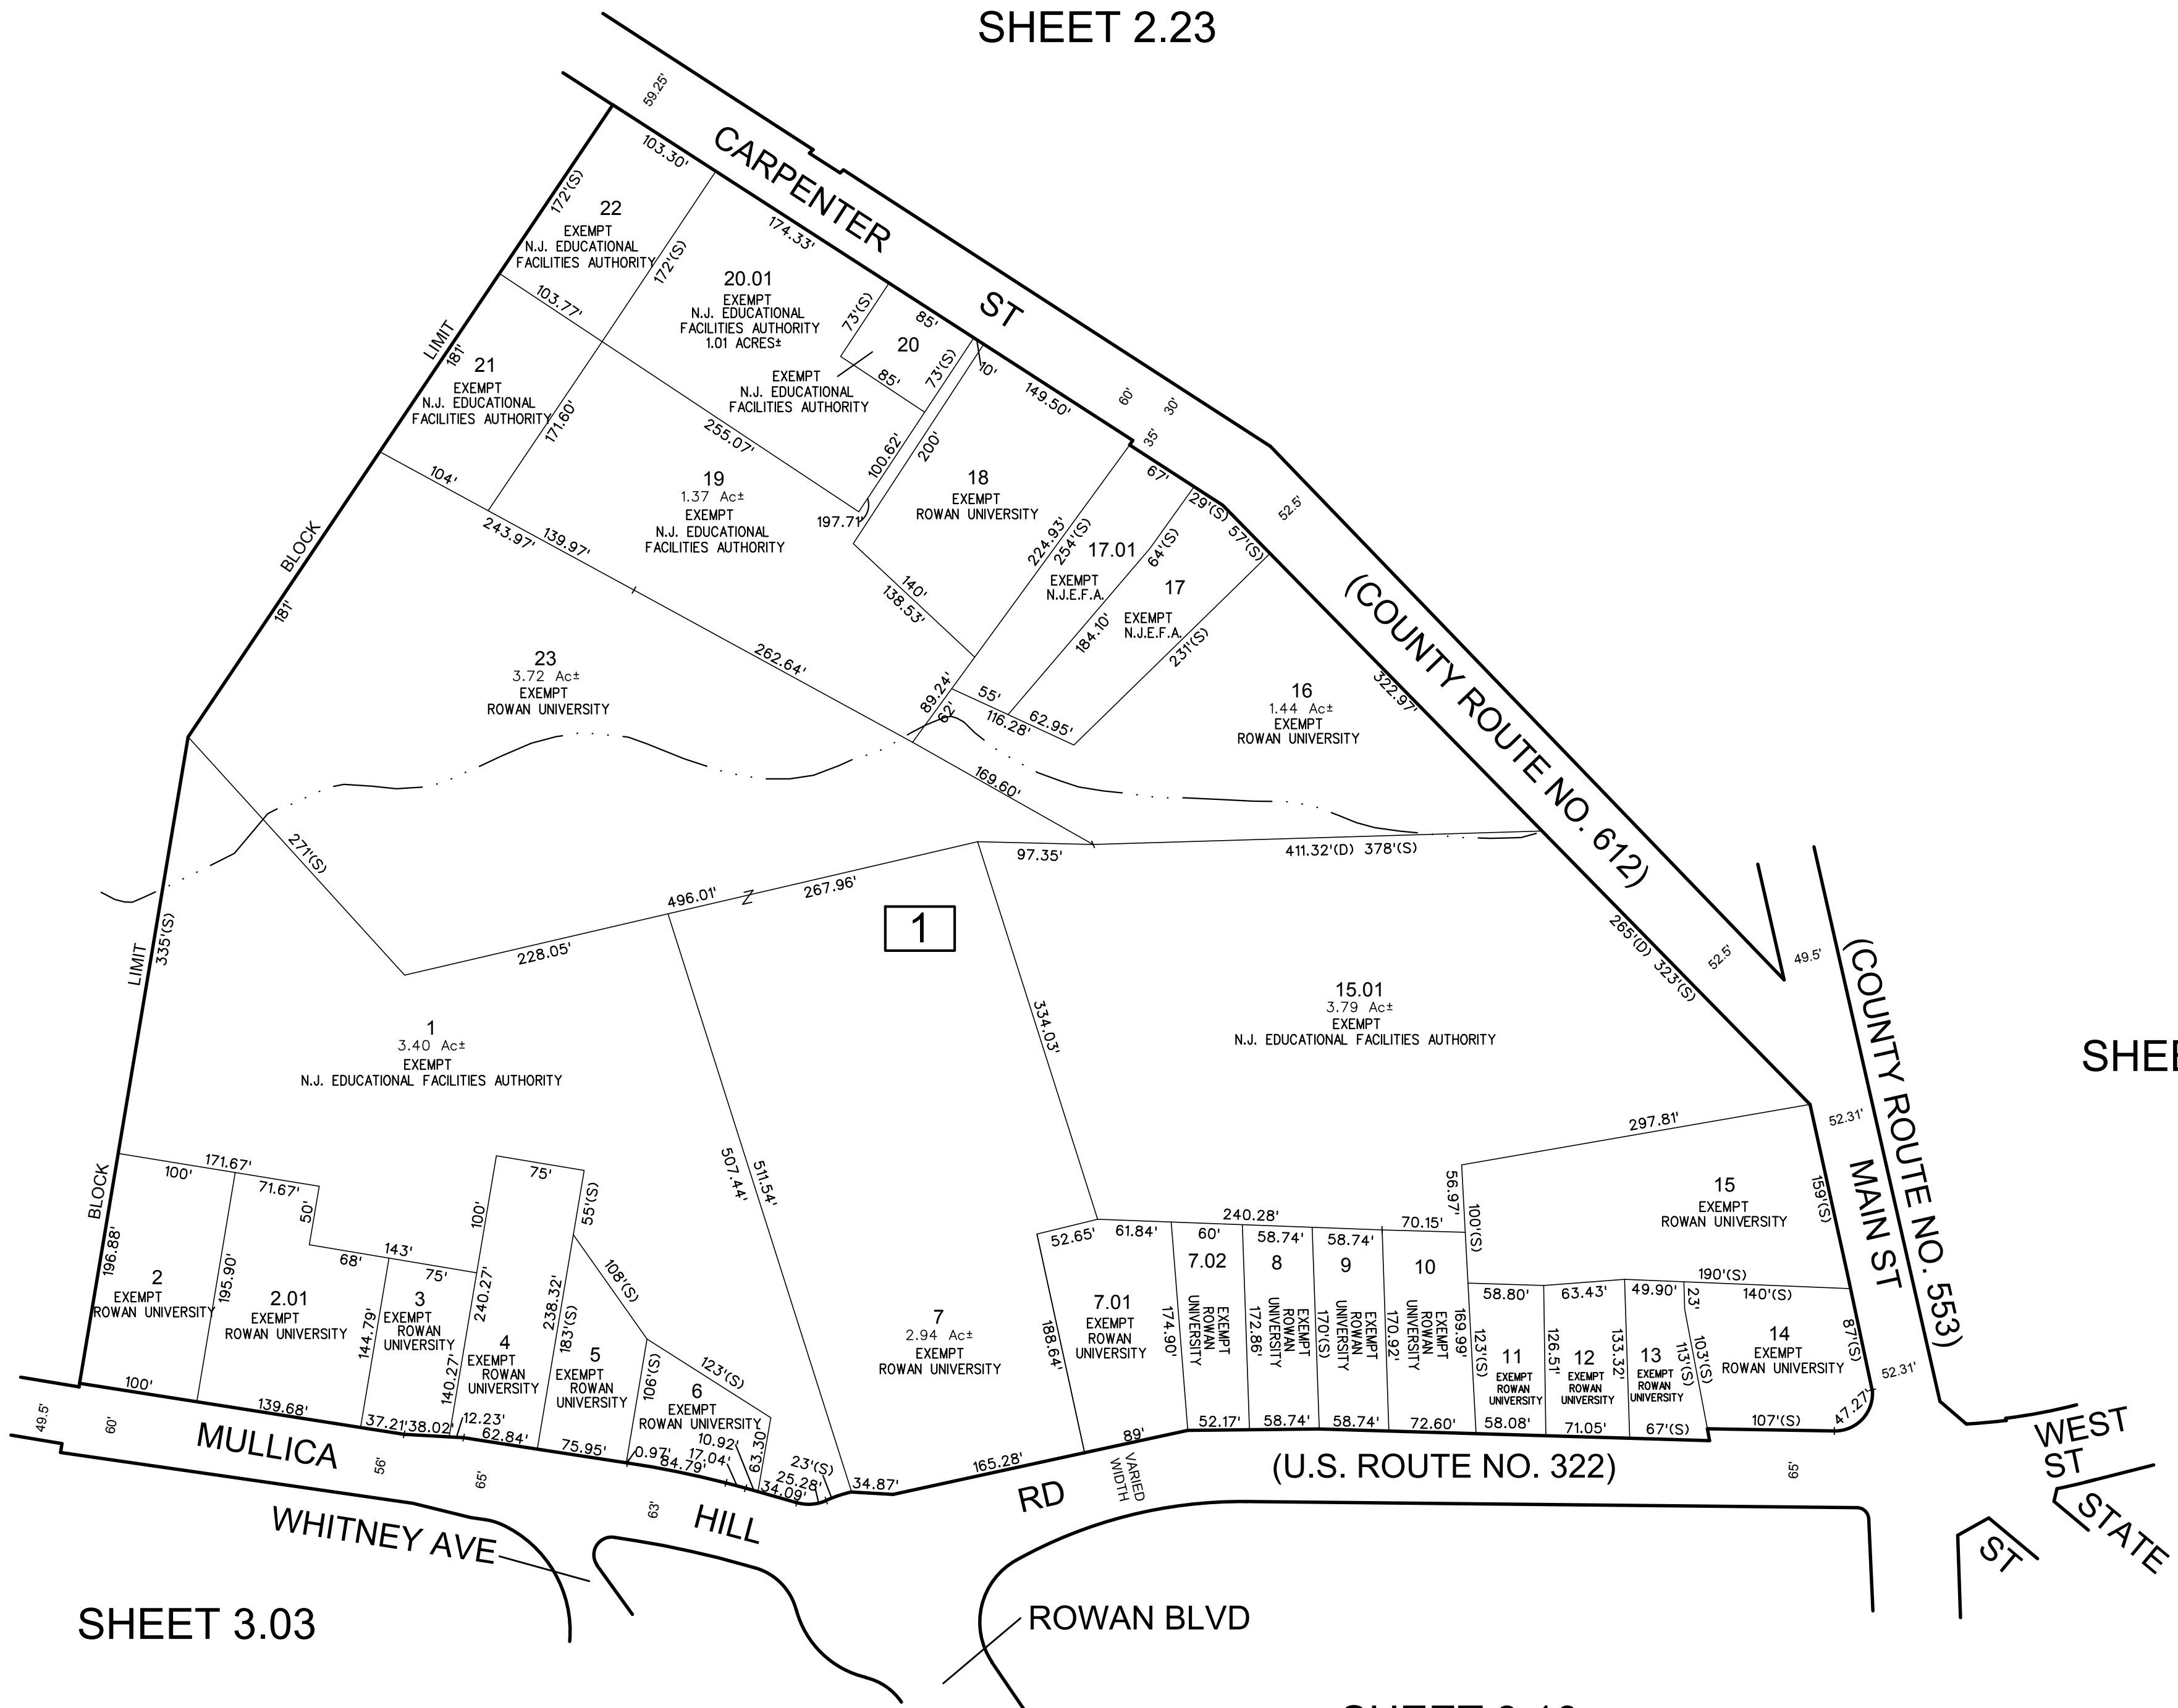

SHEET 3.03

SHEET 3.10

SHEET 3.10

THIS MAP HAS BEEN GIVEN A FORMAL CERTIFICATION BY THE DIVISION OF TAXATION ON OCTOBER 15, 2010, SIGNED BY THOMAS S REILLY, CTA AND ASSIGNED SERIAL NUMBER 959

TAX MAP
BOROUGH OF GLASSBORO
GLOUCESTER COUNTY NEW JERSEY
SCALE: 1" = 100'
DATE: 4-26-2007
CHARLES E. ADAMSON NJ PROFESSIONAL LAND SURVEYOR LIC. NO. 42627
REMINGTON & VERNICK ENGINEERS
232 KINGS HIGHWAY EAST HADDONFIELD, N.J. 08033
(856) 795-9595, FAX (856) 795-4682
WEB SITE ADDRESS: WWW.RVE.COM