
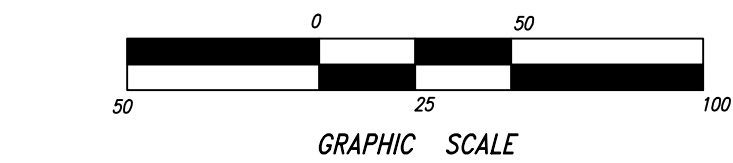
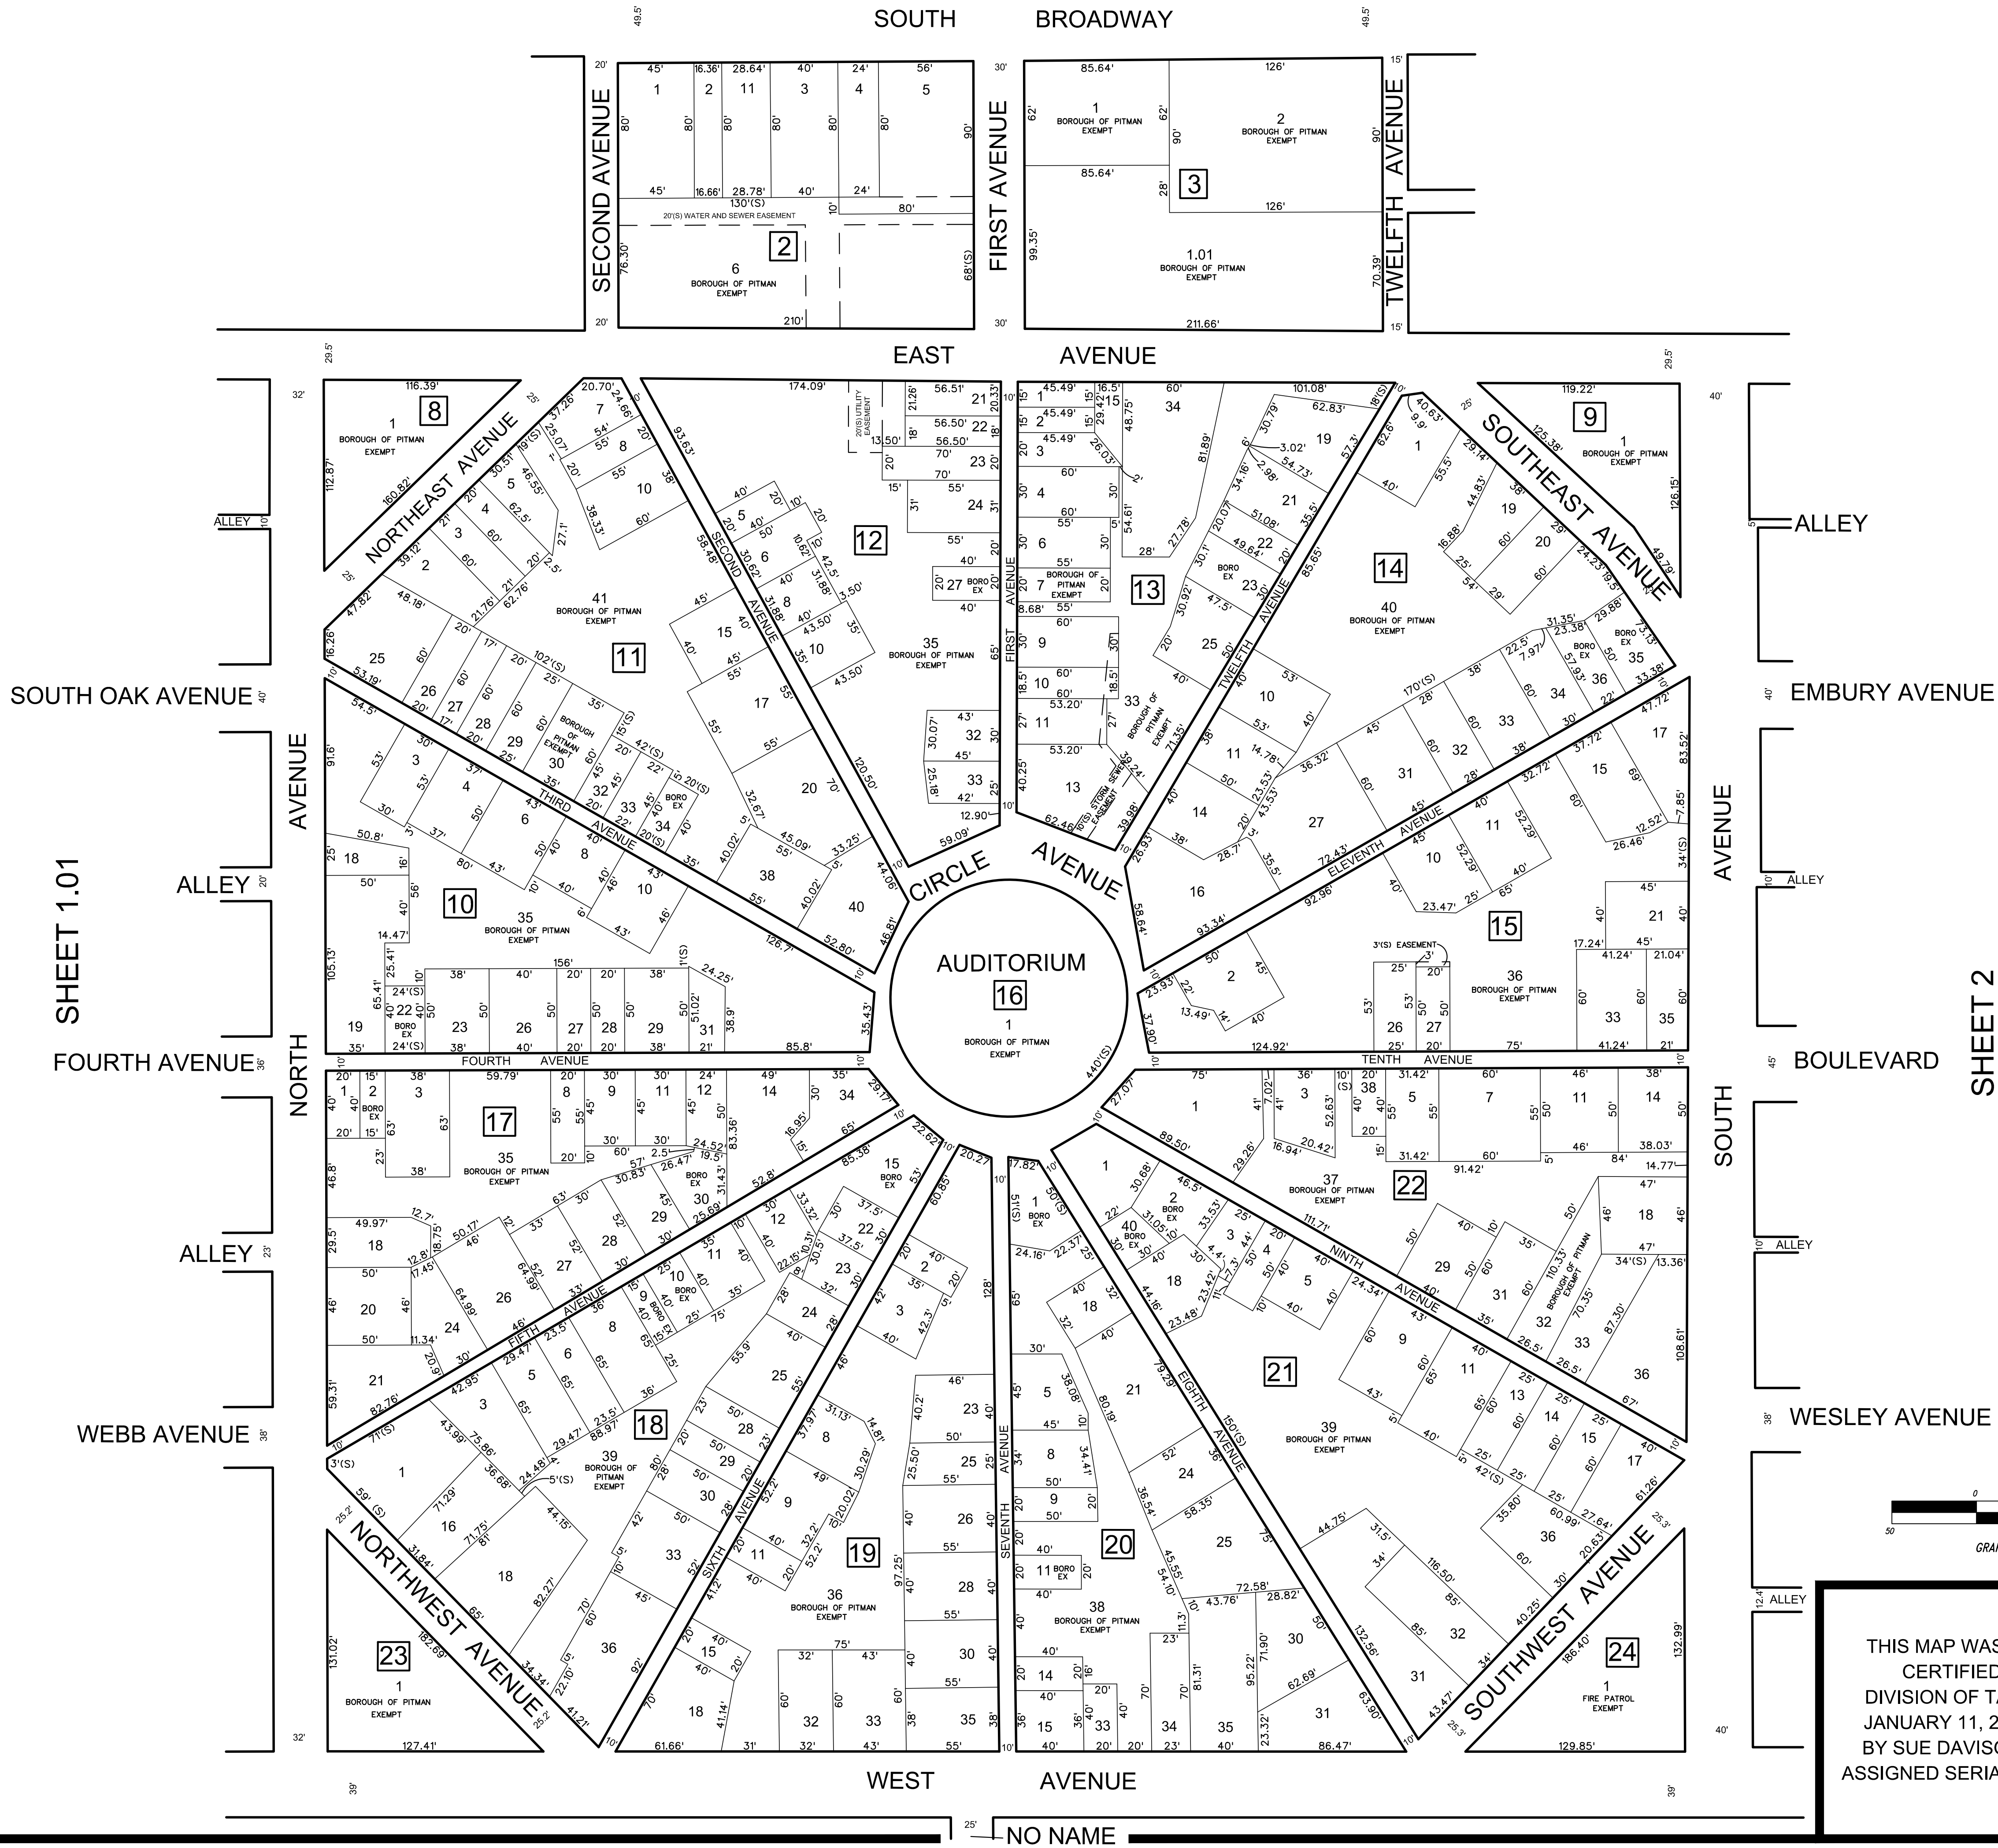


REVISIONS				
DATE	BY	LIC.NO	BLOCK	LOT
06/2016	ED CLAY	34842	11	32-34,41
09/2016	ED CLAY	34842	3	1-5
12/2017	ED CLAY	34842	12	22,35
12/2018	ED CLAY	34842	3	1-2,4-6
08/2019	CHARLES E. ADAMSON	42627	18	36 & 38
02/2020	CHARLES E. ADAMSON	42627	UPDATES PER STATE REVIEW	

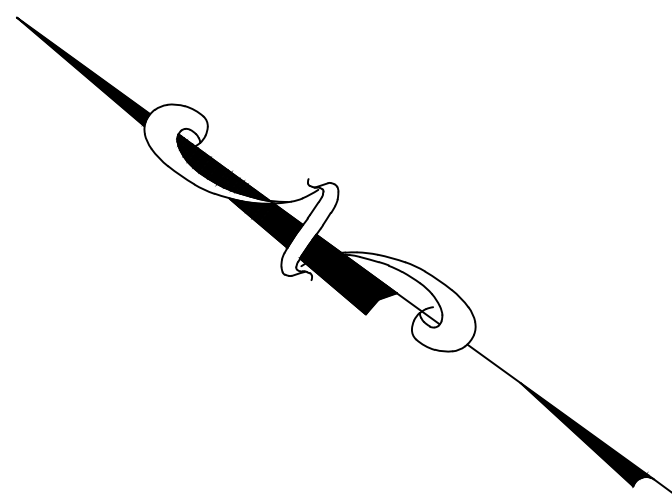

THIS MAP WAS FORMALLY
CERTIFIED BY THE
DIVISION OF TAXATION ON
JANUARY 11, 2012, SIGNED
BY SUE DAVISON, CTA AND
ASSIGNED SERIAL NUMBER 984

THIS TAX MAP HAS BEEN REDRAWN USING
COMPUTER AIDED DRAFTING/DESIGN (CAD/D)
BASED ON A MAP PREPARED BY ENGINEERING
SURVEYS, INC., DECEMBER, 1969.

TAX MAP
BOROUGH OF PITMAN
GLOUCESTER COUNTY NEW JERSEY
SCALE: 1"=50'
LAWRENCE M. DIVIETRO, Jr.
NEW JERSEY LICENSED LAND SURVEYOR No 24198
LAND DIMENSIONS ENGINEERING
6 E. HIGH STREET
GLASSBORO, NJ 08080