


TAX MAP BOROUGH OF WENONAH

GLOUCESTER COUNTY
SCALE: 1" = 100'
NEW JERSEY
DATE: DECEMBER 2012


CHARLES A. ATKINSON

PROFESSIONAL LAND SURVEYOR
NEW JERSEY LICENSE NO. 33994
850 SO. WHITE HORSE PIKE
HAMMONTON, NEW JERSEY 08037
CO# 24GA27973300

THIS MAP WAS FORMALLY
CERTIFIED BY THE
DIVISION OF TAXATION ON
MAY 28, 2013, SIGNED
BY SUE DAVISON, CTA AND
ASSIGNED SERIAL NUMBER 1020

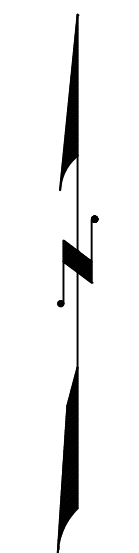

SHEET 7

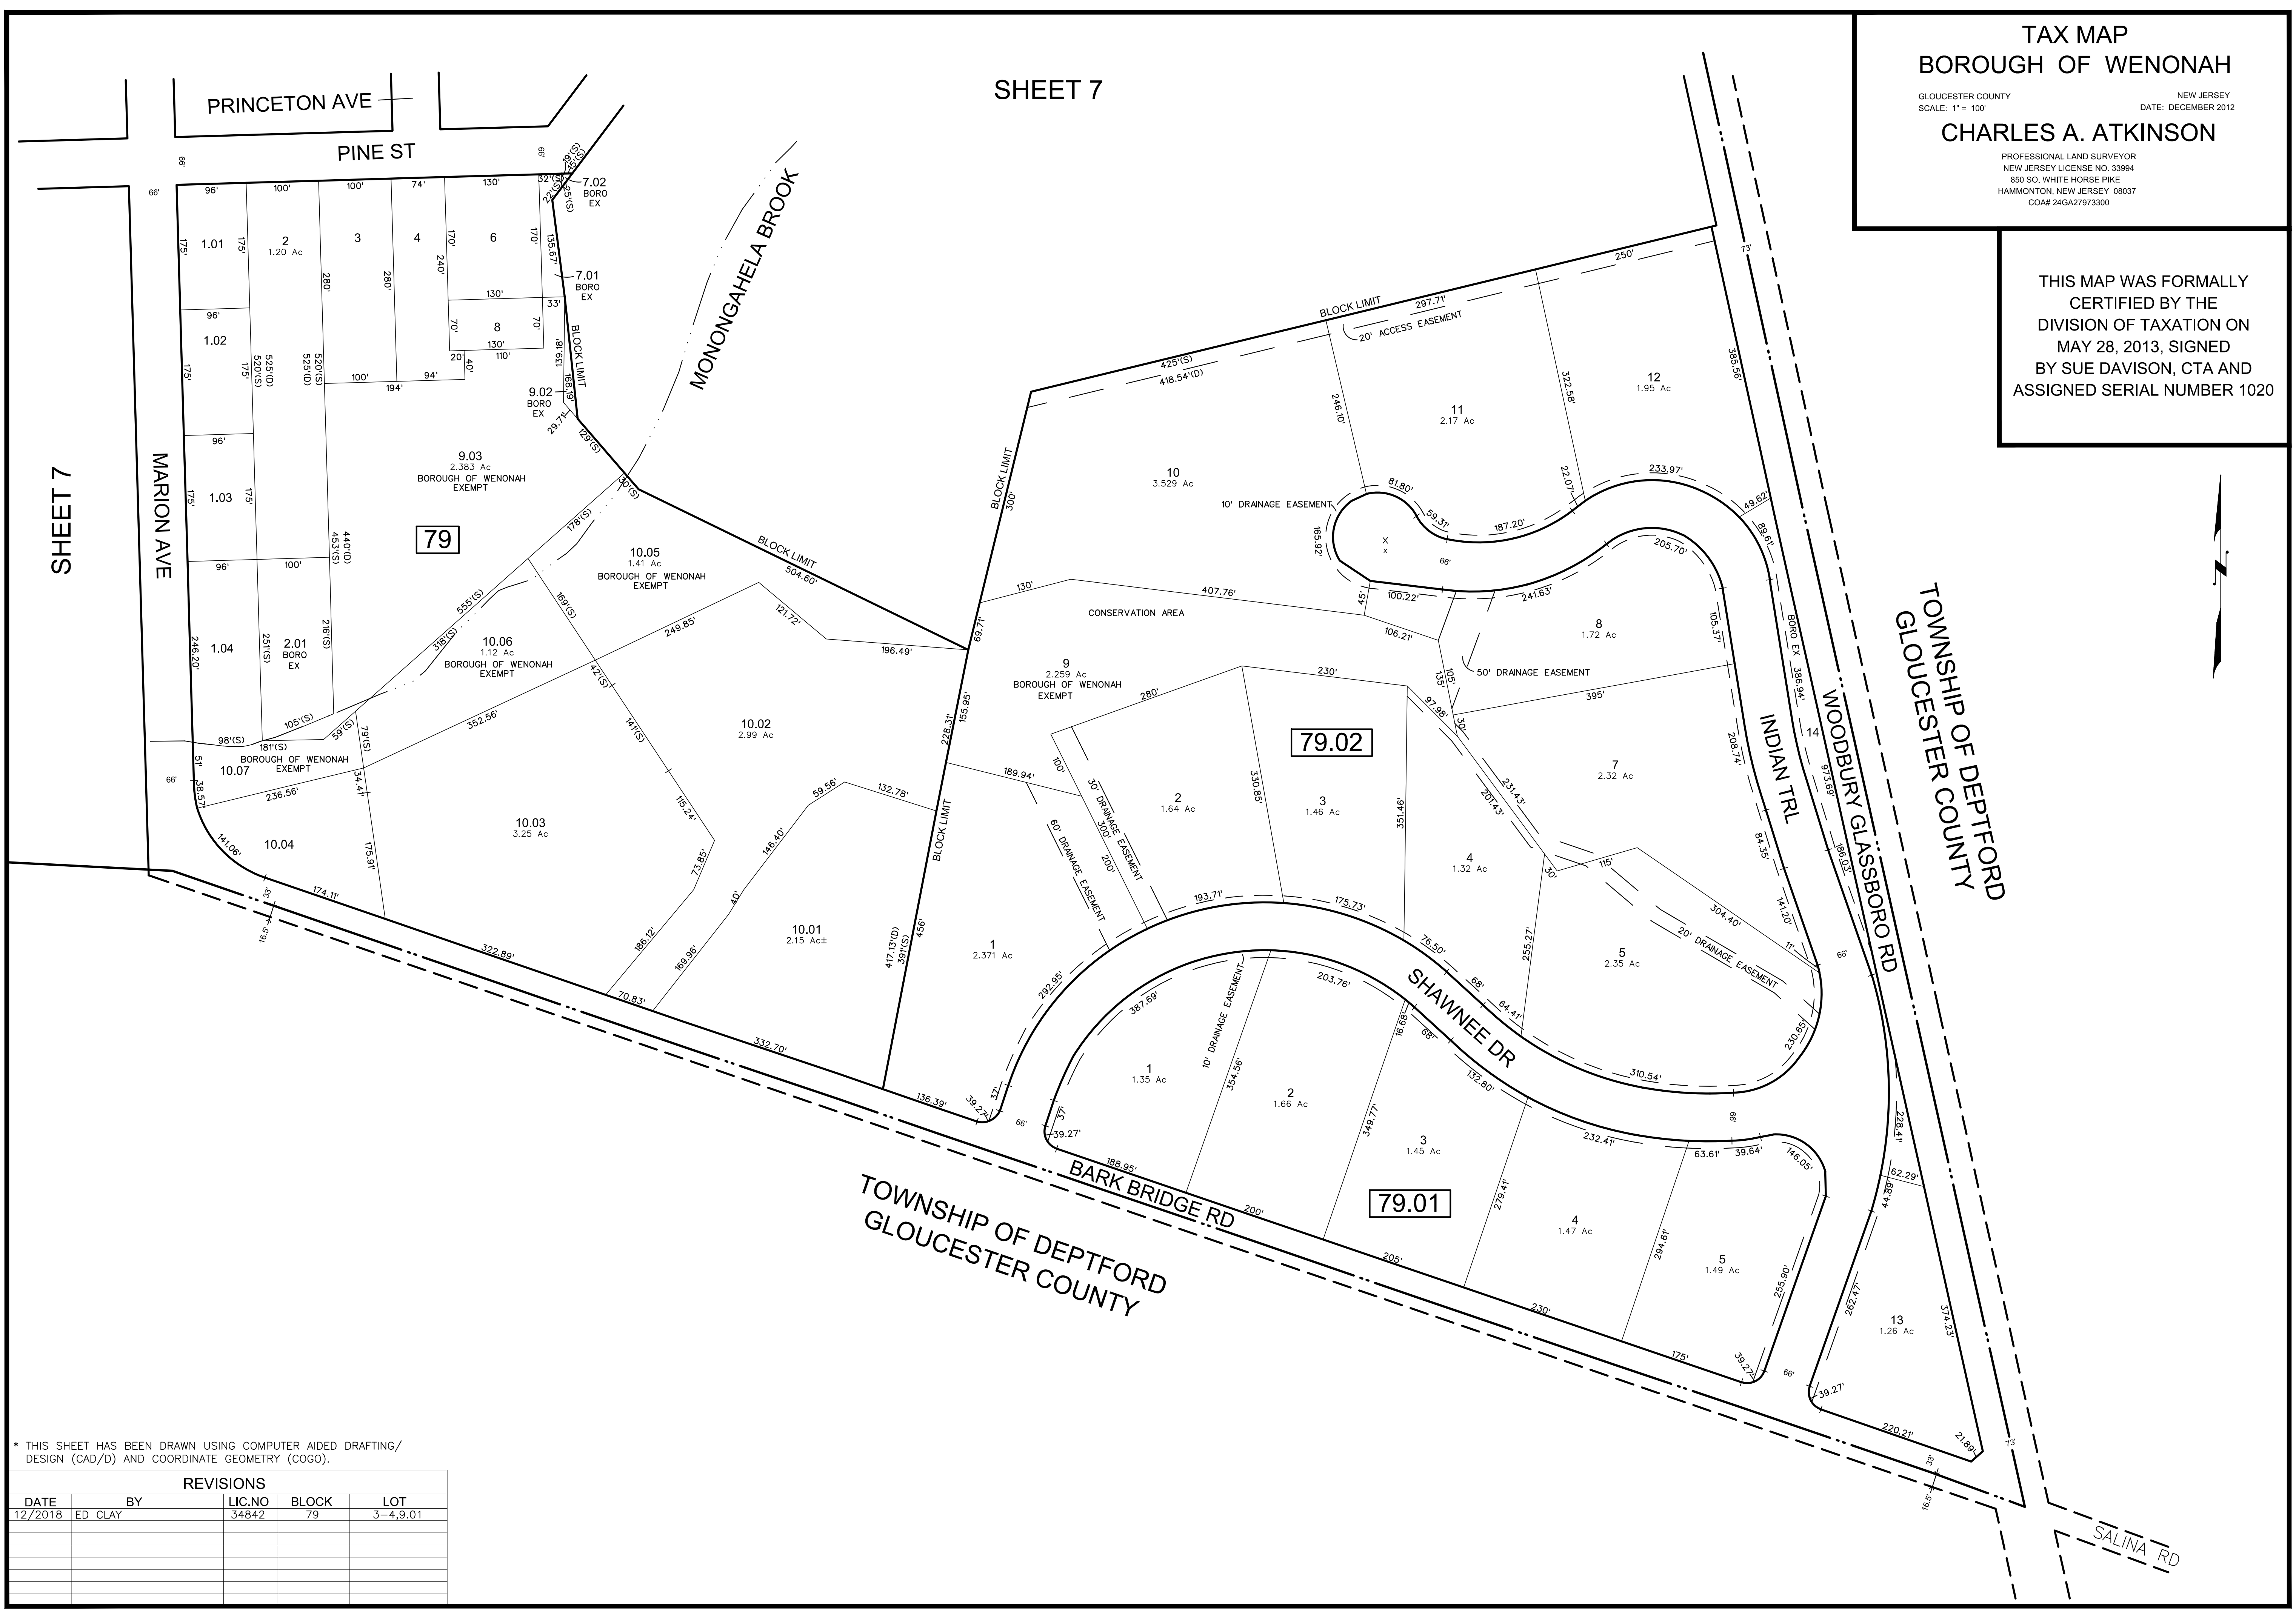

SHEET 7

* THIS SHEET HAS BEEN DRAWN USING COMPUTER AIDED DRAFTING/
DESIGN (CAD/D) AND COORDINATE GEOMETRY (COGO).

REVISIONS

DATE	BY	LIC. NO.	BLOCK	LOT
12/2018	ED CLAY	34842	79	3-4,9.01