


4-14-70	Landscaping Parcels L4N, L4P, L4Q & L4M
7-8-70	Added Parcels R12A, R21V, R13, & R2R Size of 7.8 H
7-8-70	Restored Parcel R12A To R2A Area Added Parcel L2F 7.8 H

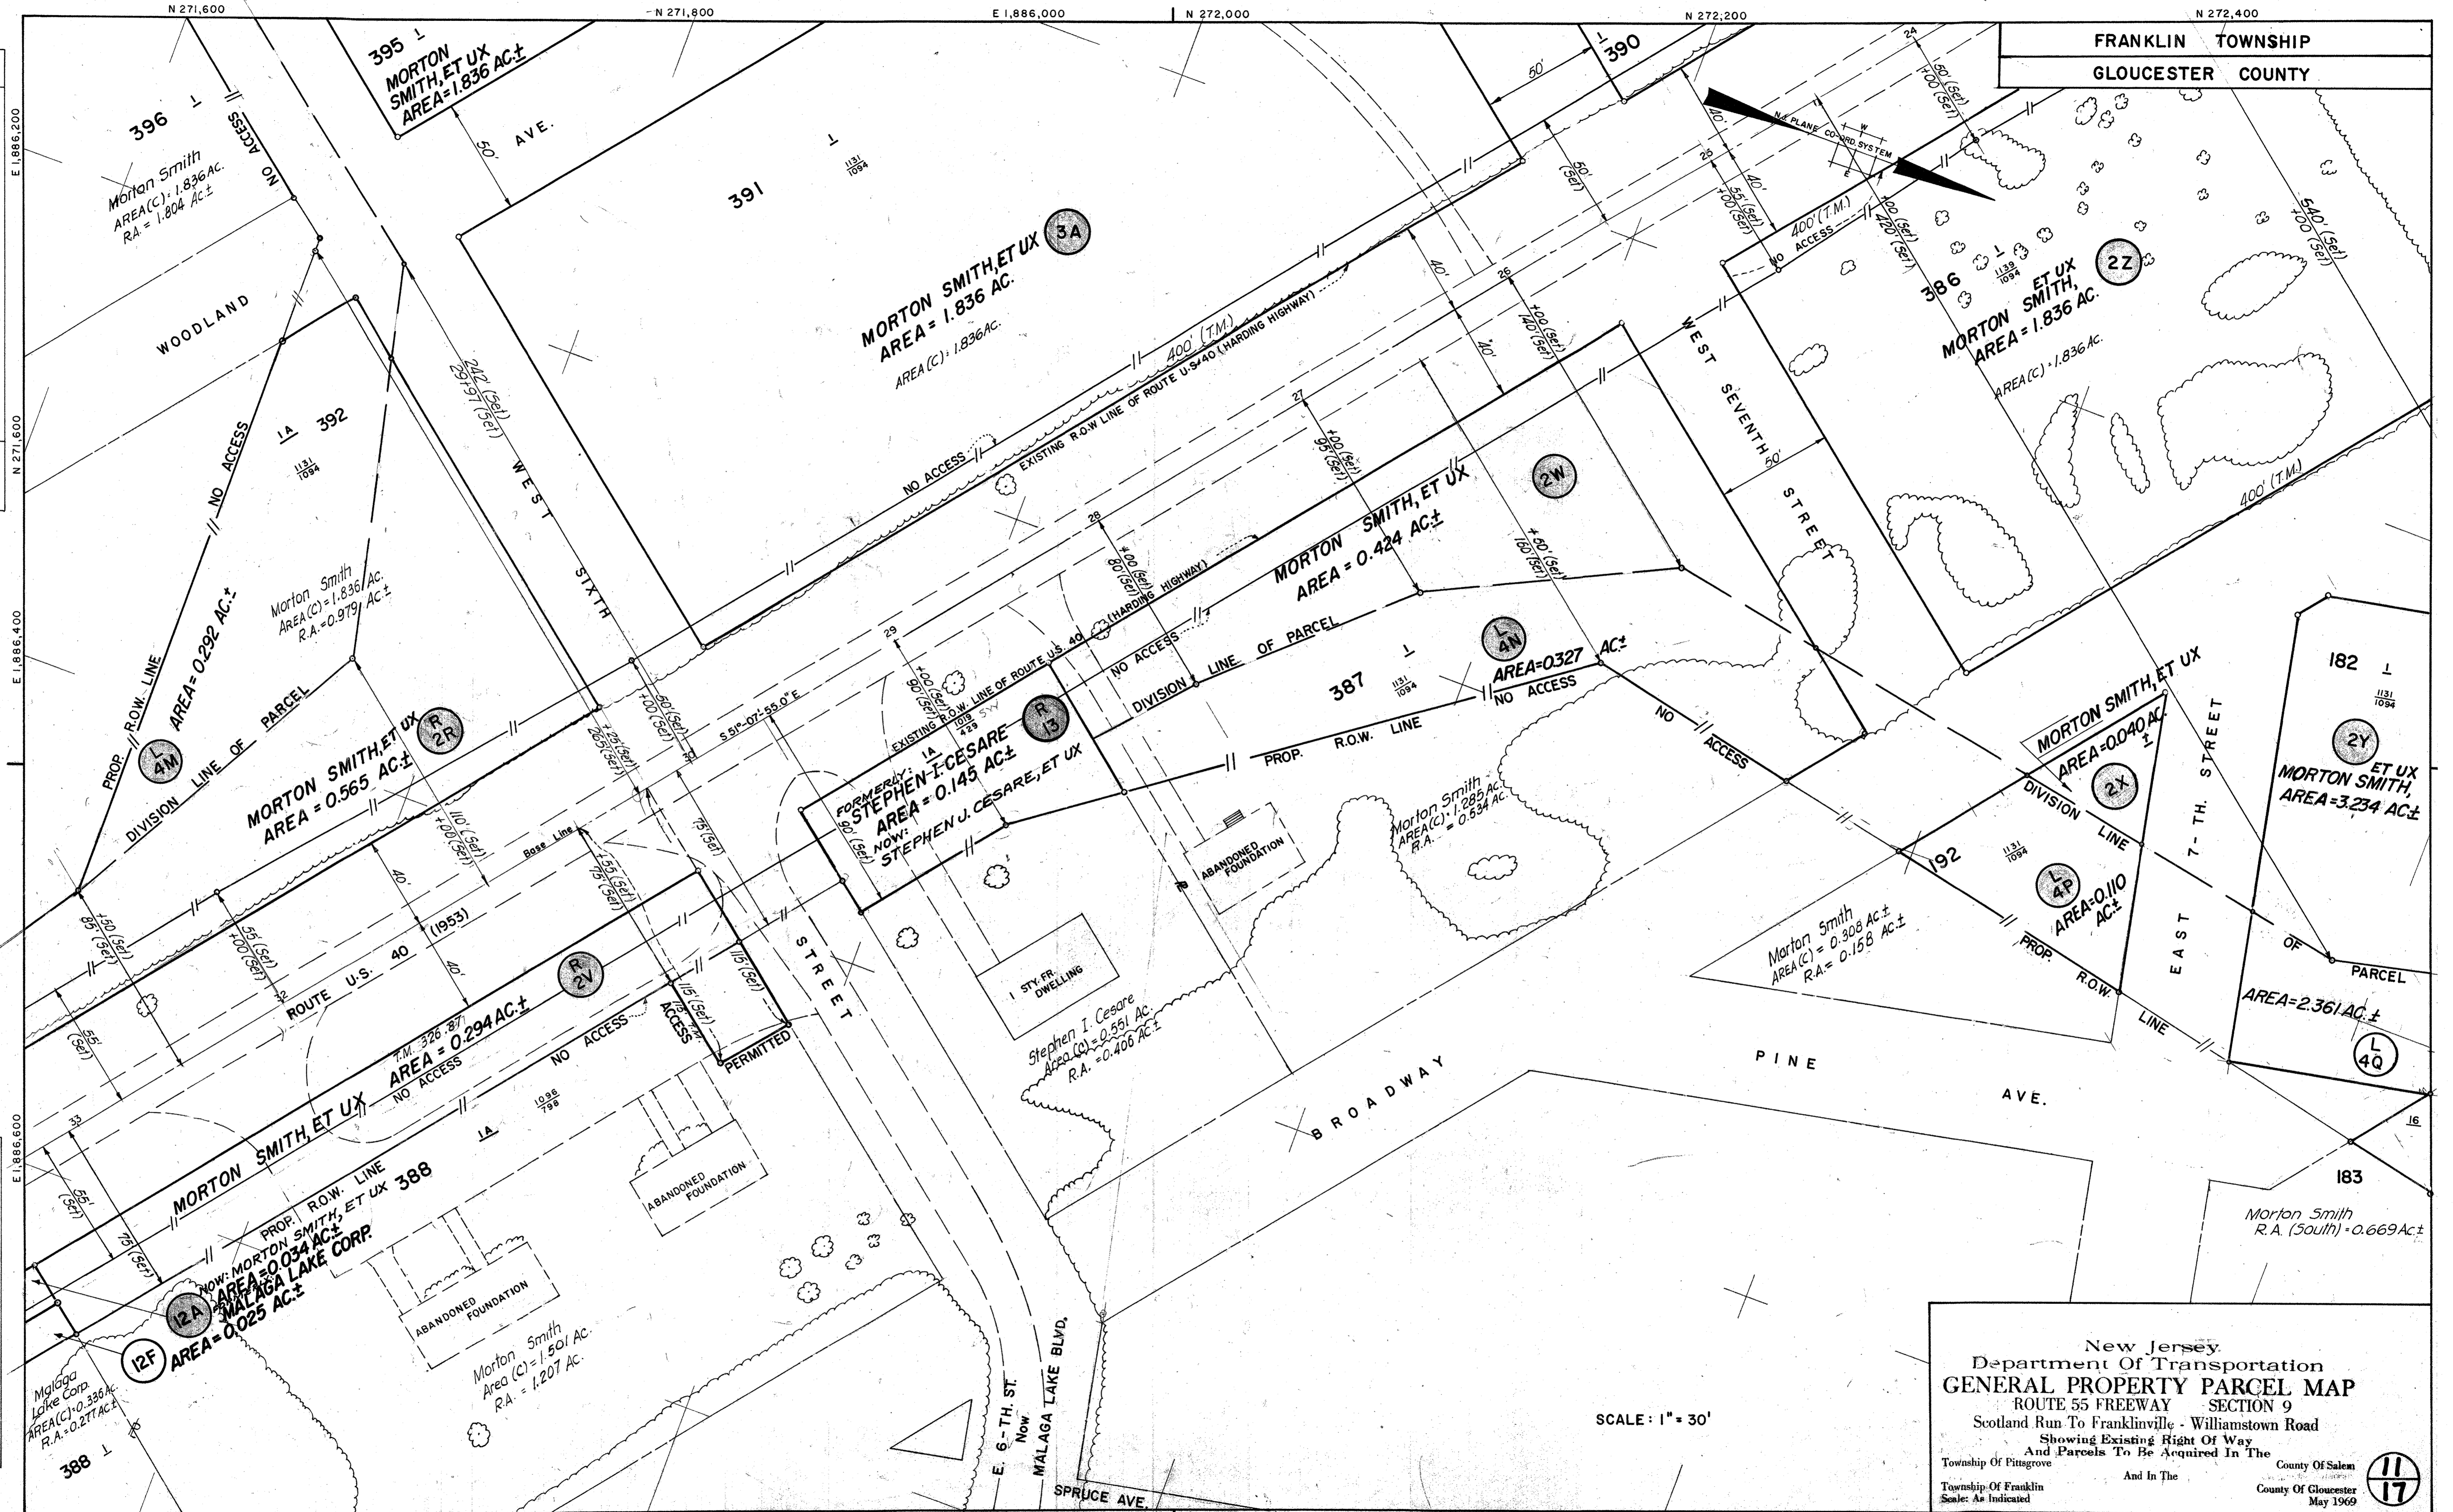

PARSONS, BRINCKERHOFF, QUADE & DOUGLAS
ENGINEERS
TRENTON, N.J. - NEW YORK, N.Y.