


4-14-70	Latitude	Parcel 17D, 14U, 14V, 14X, 14Y, 14Z & 19A Added. Parcels 12C, E, F & G Deleted.
5-20-70	Added	Parcel 17C
7-8-70	Restored	Parcel 12C To 12C And Added Parcel 12E
4-1-74	Added	Parcels 19J, 19K, 19L
9-19-79	Added	Parcel 19M - Added Easement of P.S.E. & G.C.

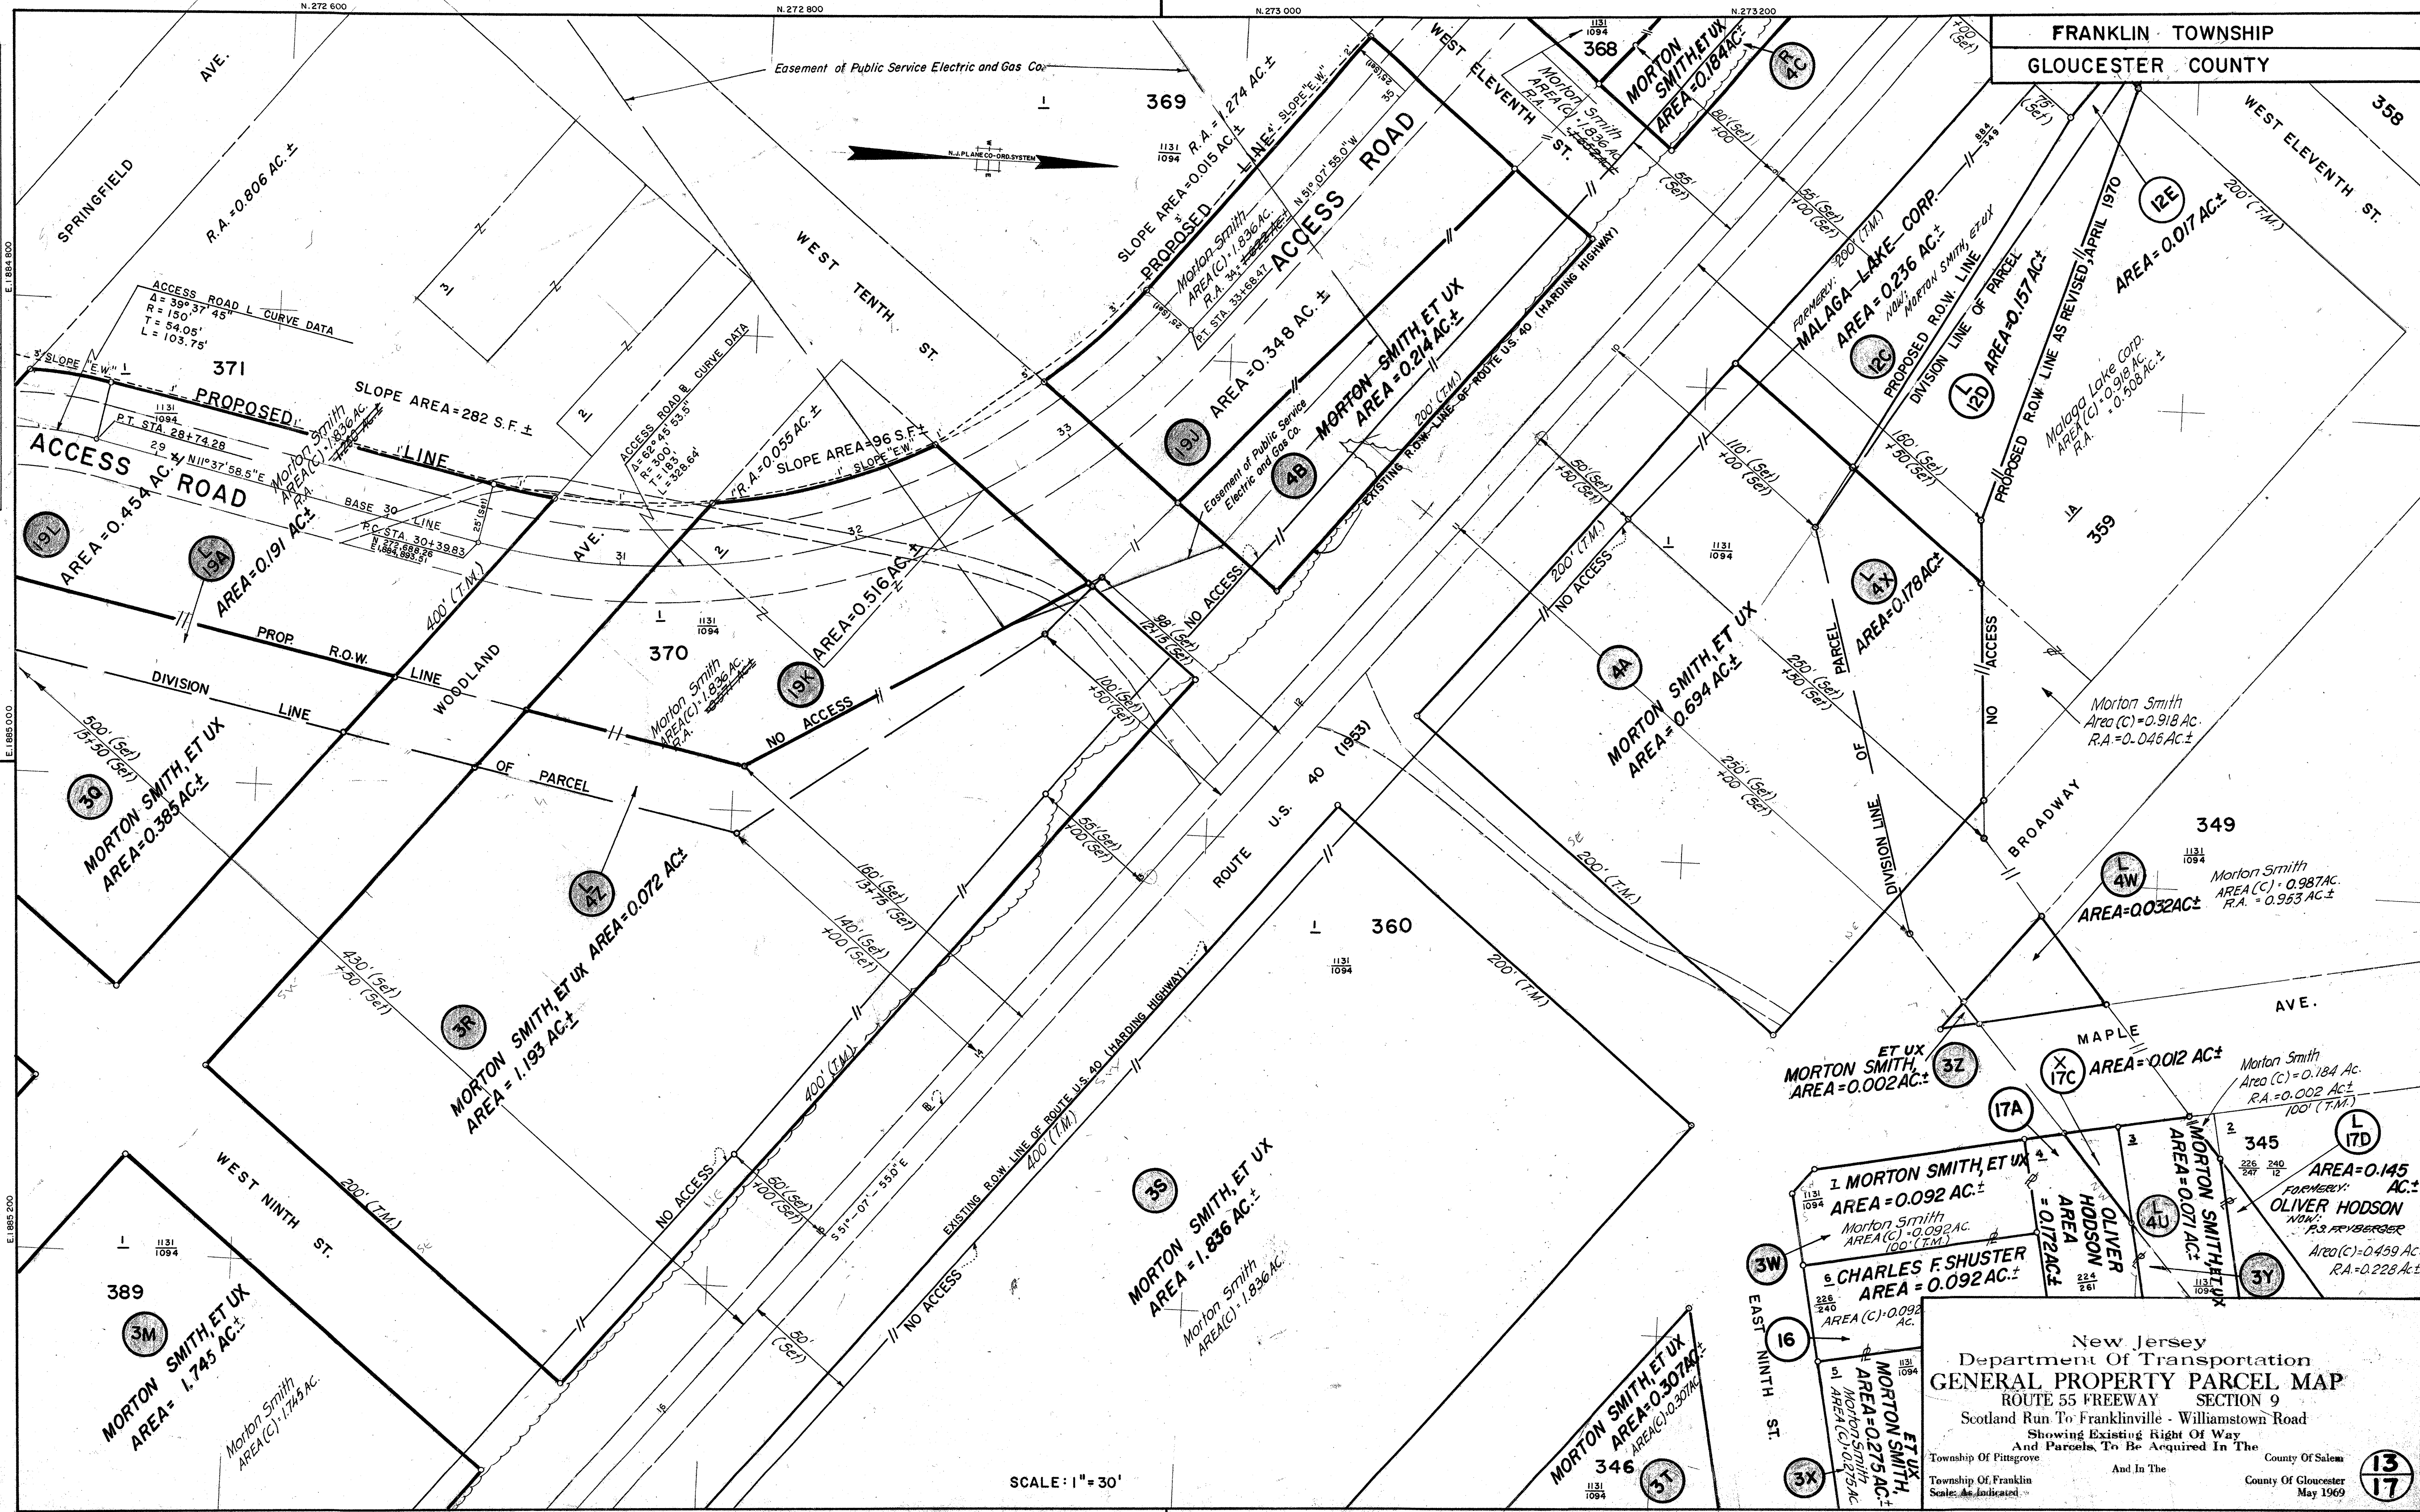

FRANKLIN TOWNSHIP
GLOUCESTER COUNTY

PARSONS, BRINCKERHOFF, QUADE & DOUGLAS
TRENTON, N.J. - NEW YORK, N.Y.
ENGINEERS

New Jersey
Department of Transportation
GENERAL PROPERTY PARCEL MAP
ROUTE 55 FREEWAY SECTION 9
Scotland Run To Franklinville - Williamstown Road
Showing Existing Right Of Way
And Parcels To Be Acquired In The
Township Of Pittsgrove County Of Salem
And In The
Township Of Franklin County Of Gloucester
Scale: As Indicated

SCALE: 1" = 30'