




STANDARD R. O. W. LEGEND

BASE LINE	535	536	A	537
R. O. W. LINE	PROPOSED R.O.W. LINE	Existing R.O.W. Line		
R.O.W. LINE & NO ACCESS LINE	NO ACCESS	No Access		
SLOPE	PROPOSED SLOPE (E, EW, or Ditch)	Previously Acquired Slope		
CURB	PROPOSED CURB LINE	Existing Curb		
DRAINAGE	PROPOSED DRAINAGE	Existing Drainage		
	PROPOSED DITCH	Existing Ditch		
EXISTING UNDERGROUND UTILITIES	Existing Water Main	Existing Sanitary Sewer		
	Existing Telephone Conduit	Existing Gas Main		
	Existing Electric Conduit			
PROPERTY LINE	(Existing property line)			
TOWNSHIP, CITY, COUNTY LINES				
UTILITY EASEMENT LINE	Existing Fence (Farm type)	Existing Fence (Chain link)		

- ⑤ STATE HIGHWAY PARCEL NUMBER (1/2" diameter)
- Ⓢ CURVE NUMBER
- P.C. POINT OF CURVATURE
- P.C.C. POINT OF COMPOUND CURVATURE
- P.T. POINT OF TANGENCY
- P.O.L. POINT ON LINE
- P.O.C. POINT ON CURVE
- P.R.C. POINT OF REVERSE CURVATURE
- P.I. POINT OF INTERSECTION
- BASE LINE
- PROPERTY LINE
- CENTER LINE
- SURVEY LINE
- (1) DEED COURSE NUMBER
- (m) MEASURED
- (c) CALCULATED
- (±) MORE OR LESS
- (D) DEED DATA
- (sur) SURVEY DATA
- D.A. DEED AREA
- 94 TAX MAP BLOCK NO.
- 94 FILED MAP BLOCK NO.
- 21 TAX MAP LOT NO.
- 21 FILED MAP LOT NO.
- 1564 DEED BOOK PAGE
- 125
- WATER GATE VALVE
- GAS GATE VALVE
- ◇ POLE
- ⊕ HYDRANT
- ⊙ DECIDUOUS TREE
- ⊙ SHRUB
- * EVERGREEN
- ▨ HEDGE
- ≡ SWAMP
- R.A. REMAINING AREA (INCLUDING ALL EASEMENT AREAS)

TAYLOR • WISEMAN & TAYLOR
 CONSULTING ENGINEERS • SURVEYORS
 PLANNERS • LANDSCAPE ARCHITECTS
 306 FELLOWSHIP ROAD, MOUNT LAUREL, N.J. 08054

SCALE: 1" = 30'

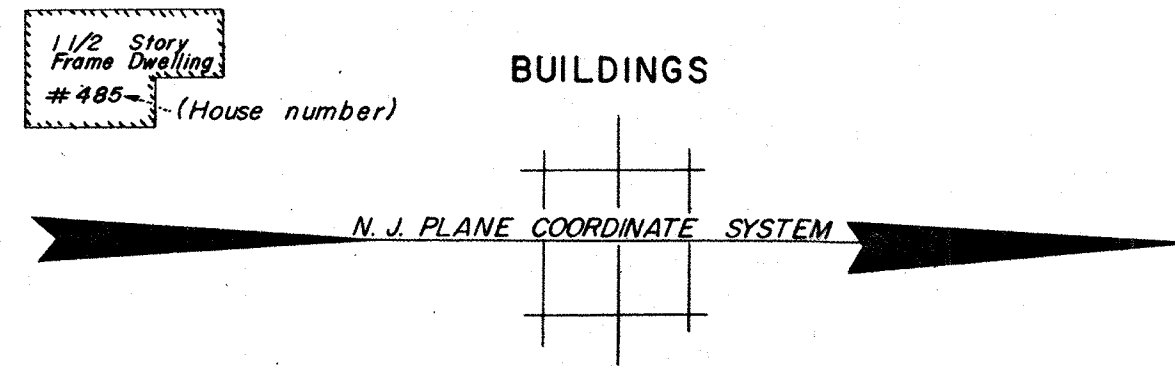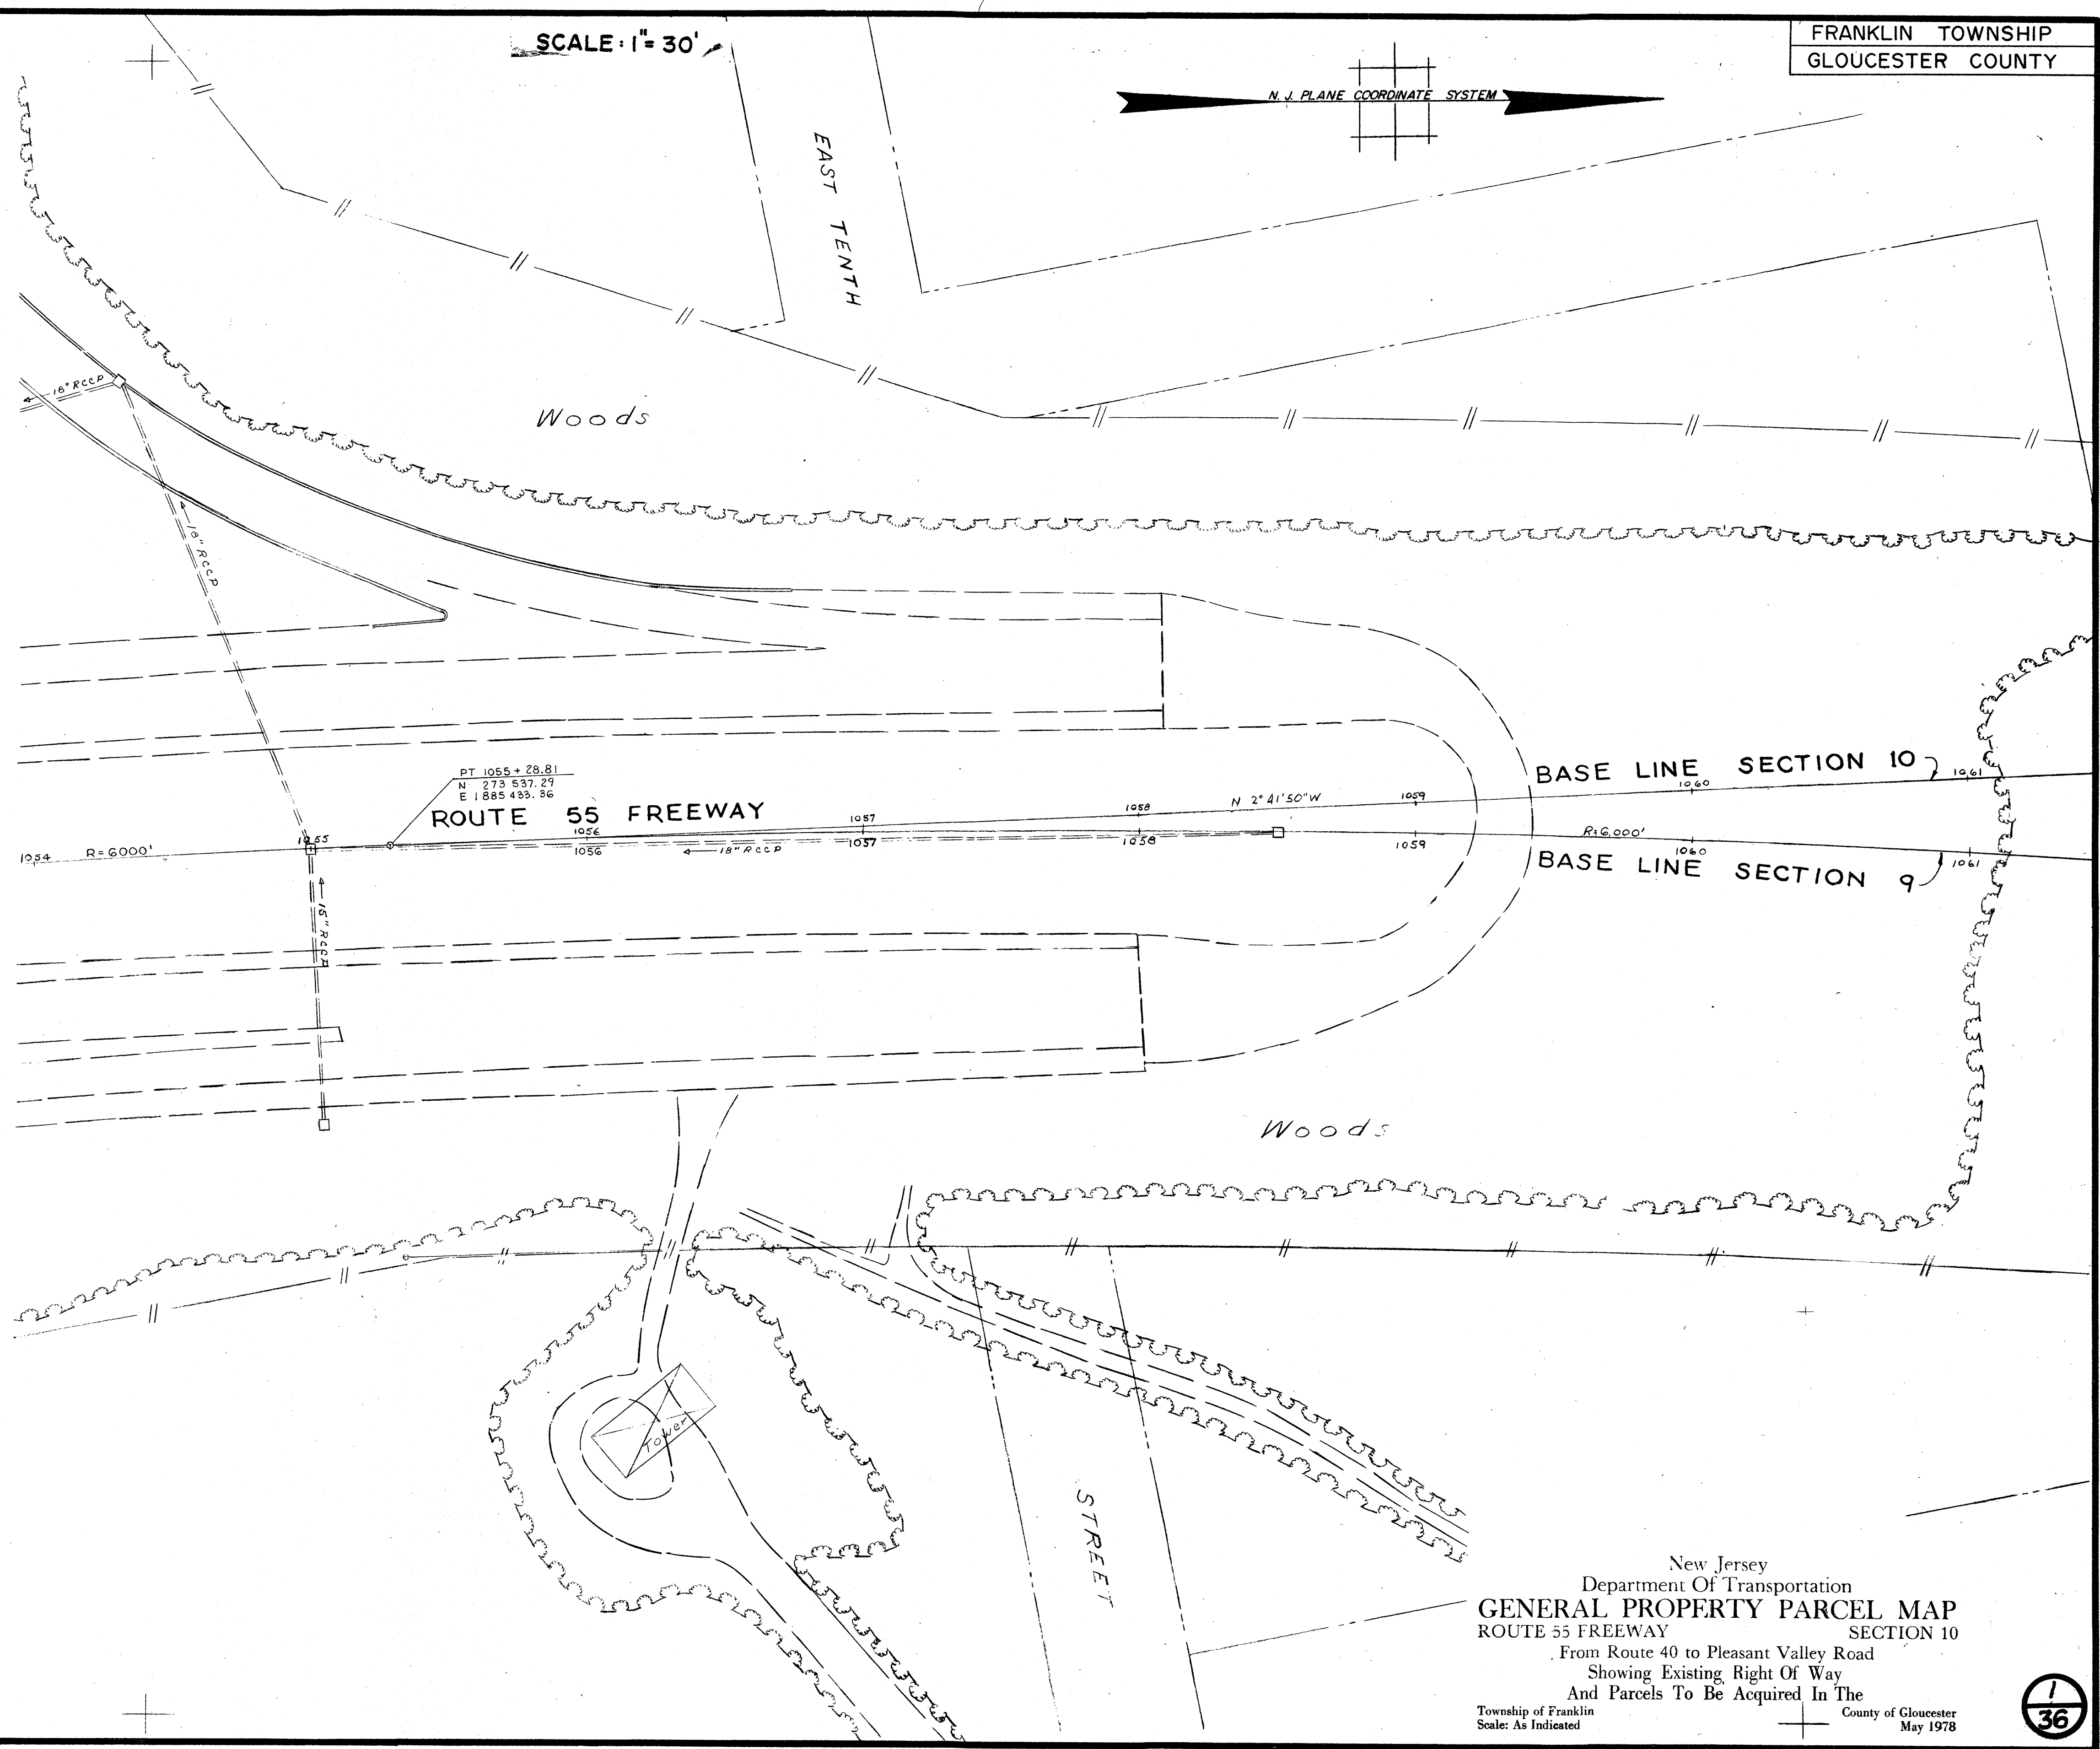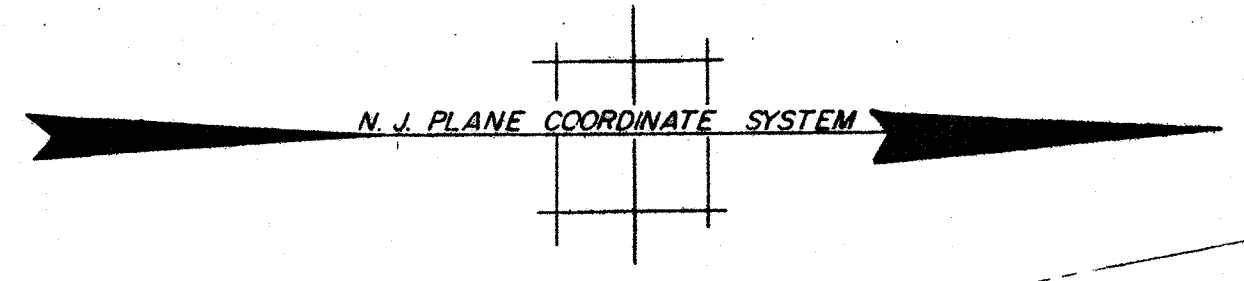

New Jersey
 Department of Transportation
GENERAL PROPERTY PARCEL MAP
 ROUTE 55 FREEWAY SECTION 10
 From Route 40 to Pleasant Valley Road
 Showing Existing Right Of Way
 And Parcels To Be Acquired In The
 Township of Franklin County of Gloucester
 Scale: As Indicated May 1978