


NO	Δ	RADIUS	TANGENT	LENGTH	EXTERNAL
A	4° 16' 14"	5100'	190.45	380.73	3.55

SCALE: 1" = 30'

FRANKLIN TOWNSHIP  
GLOUCESTER COUNTY

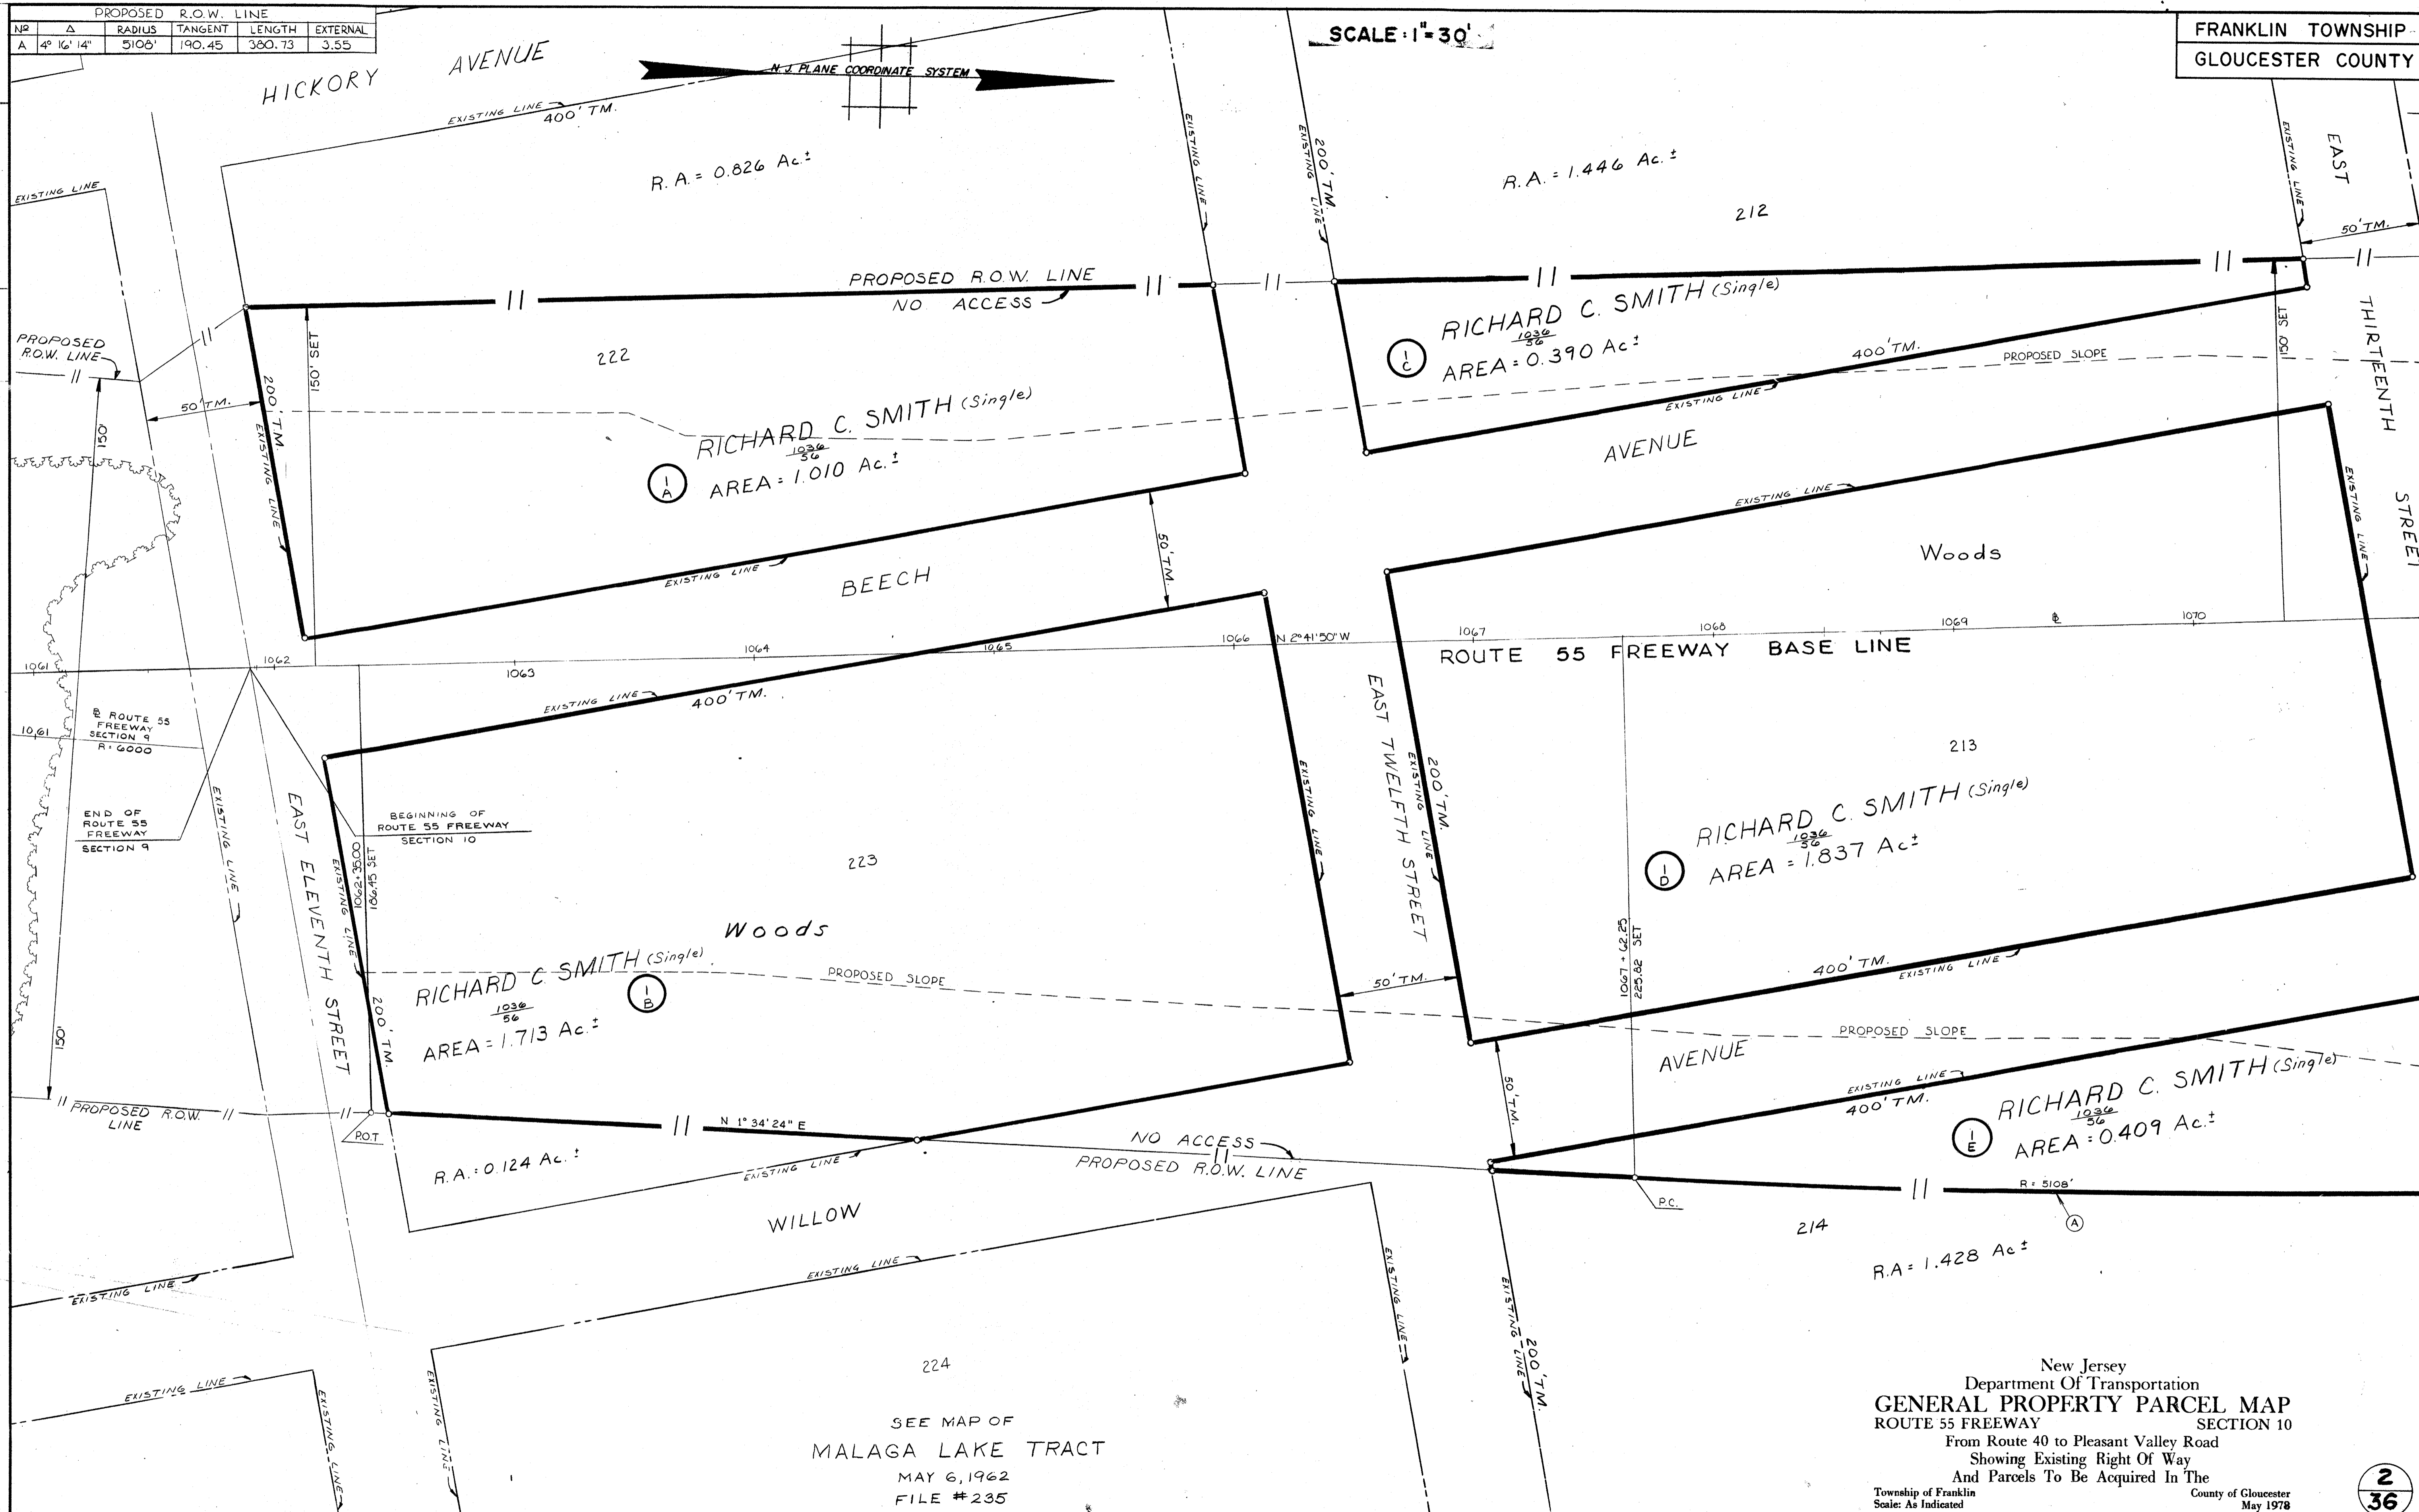

TAYLOR • WISEMAN & TAYLOR  
CONSULTING ENGINEERS • SURVEYORS  
PLANNERS • LANDSCAPE ARCHITECTS  
306 FELLOWSHIP ROAD, MOUNT LAUREL, N.J. 08054

SEE MAP OF  
MALAGA LAKE TRACT  
MAY 6, 1962  
FILE #235

New Jersey  
Department Of Transportation  
**GENERAL PROPERTY PARCEL MAP**  
ROUTE 55 FREEWAY SECTION 10  
From Route 40 to Pleasant Valley Road  
Showing Existing Right Of Way  
And Parcels To Be Acquired In The  
Township of Franklin County of Gloucester  
Scale: As Indicated May 1978

2  
36

Sheet 55-108