





Blok A BG

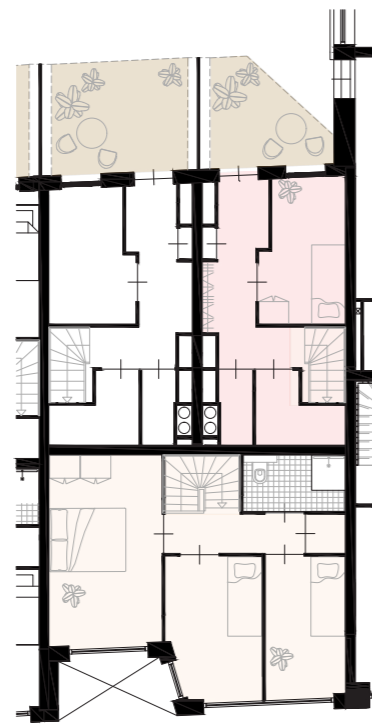


Blok A 1<sup>e</sup> V

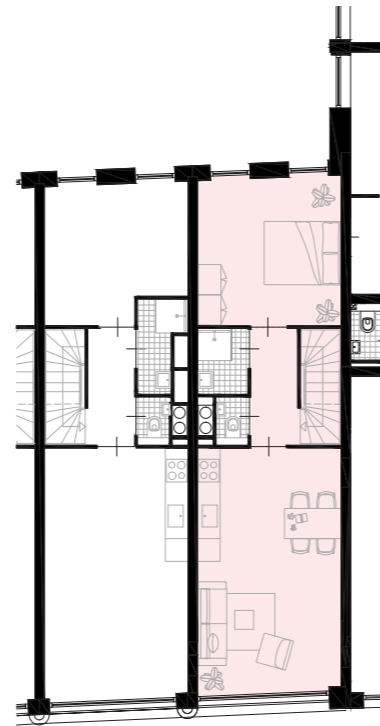

Blok A 2<sup>e</sup> V

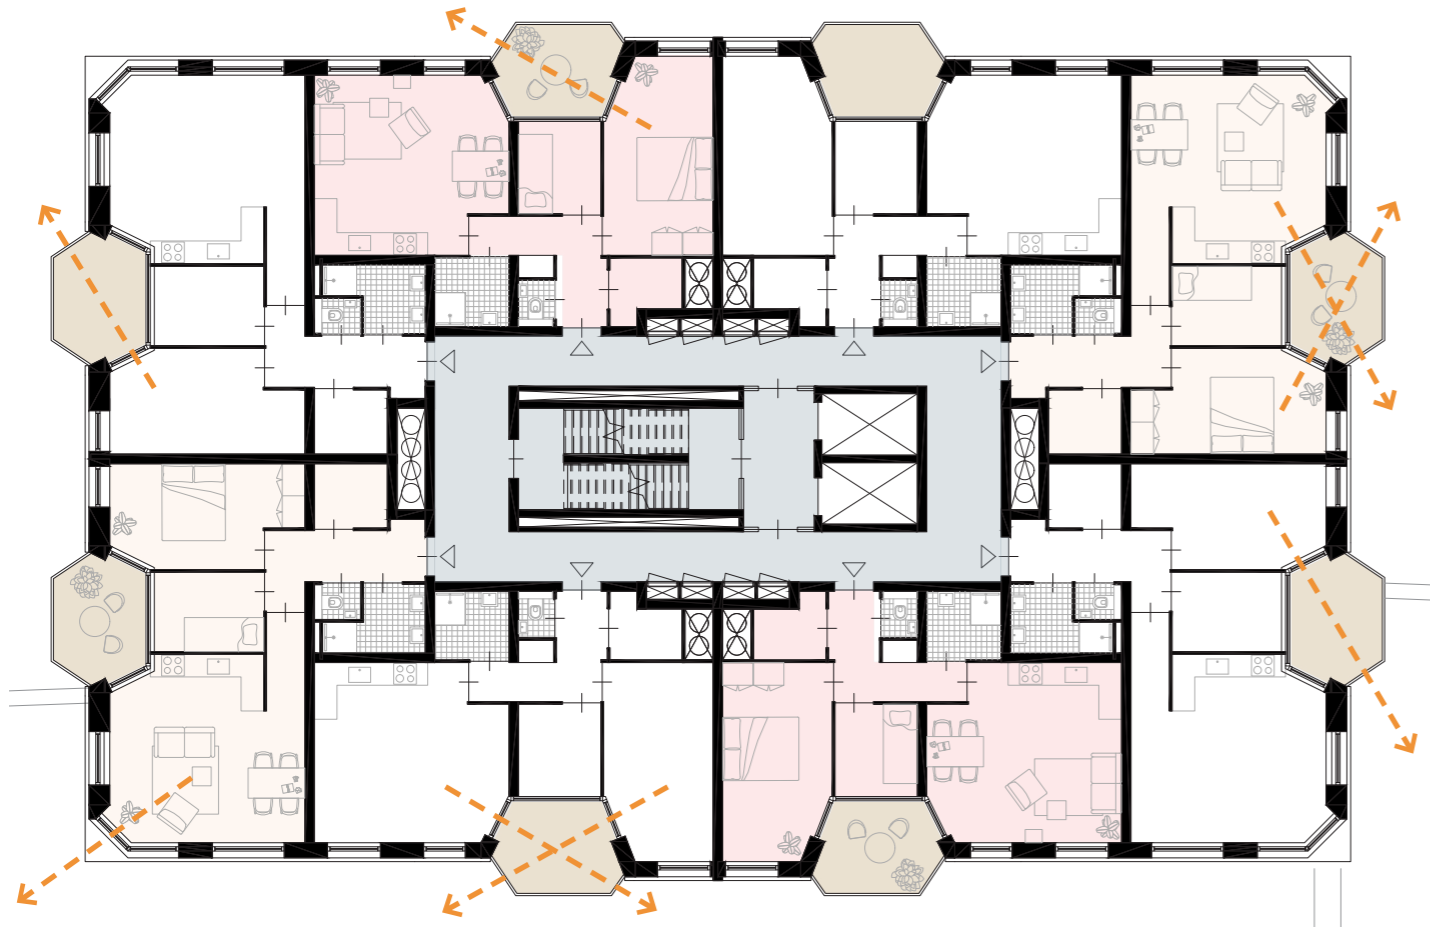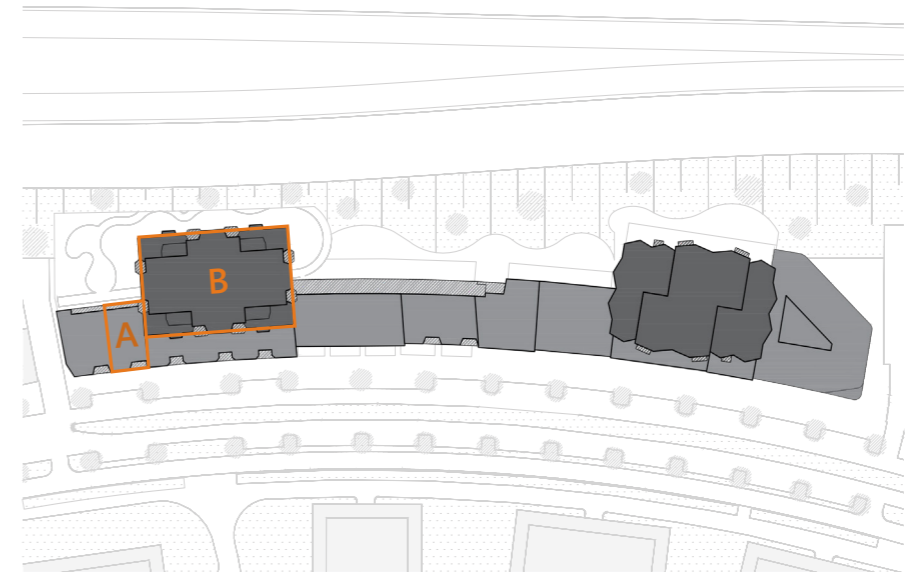

Blok B 9<sup>e</sup> + 15<sup>e</sup> V

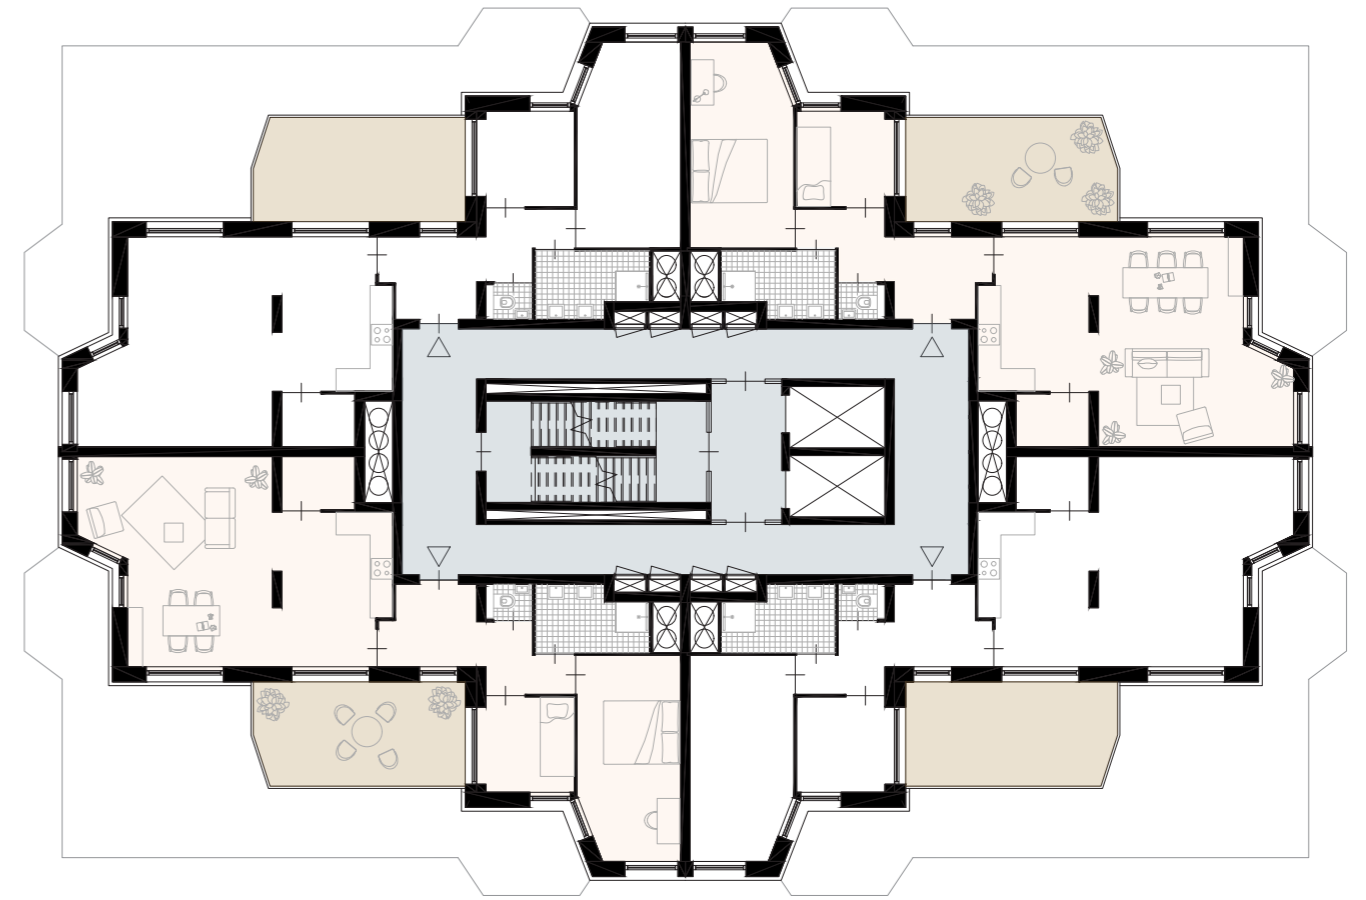

Blok B 17<sup>e</sup> V

**Plattegronden**