


AERDE
BORGERT
ARCHITECTEN

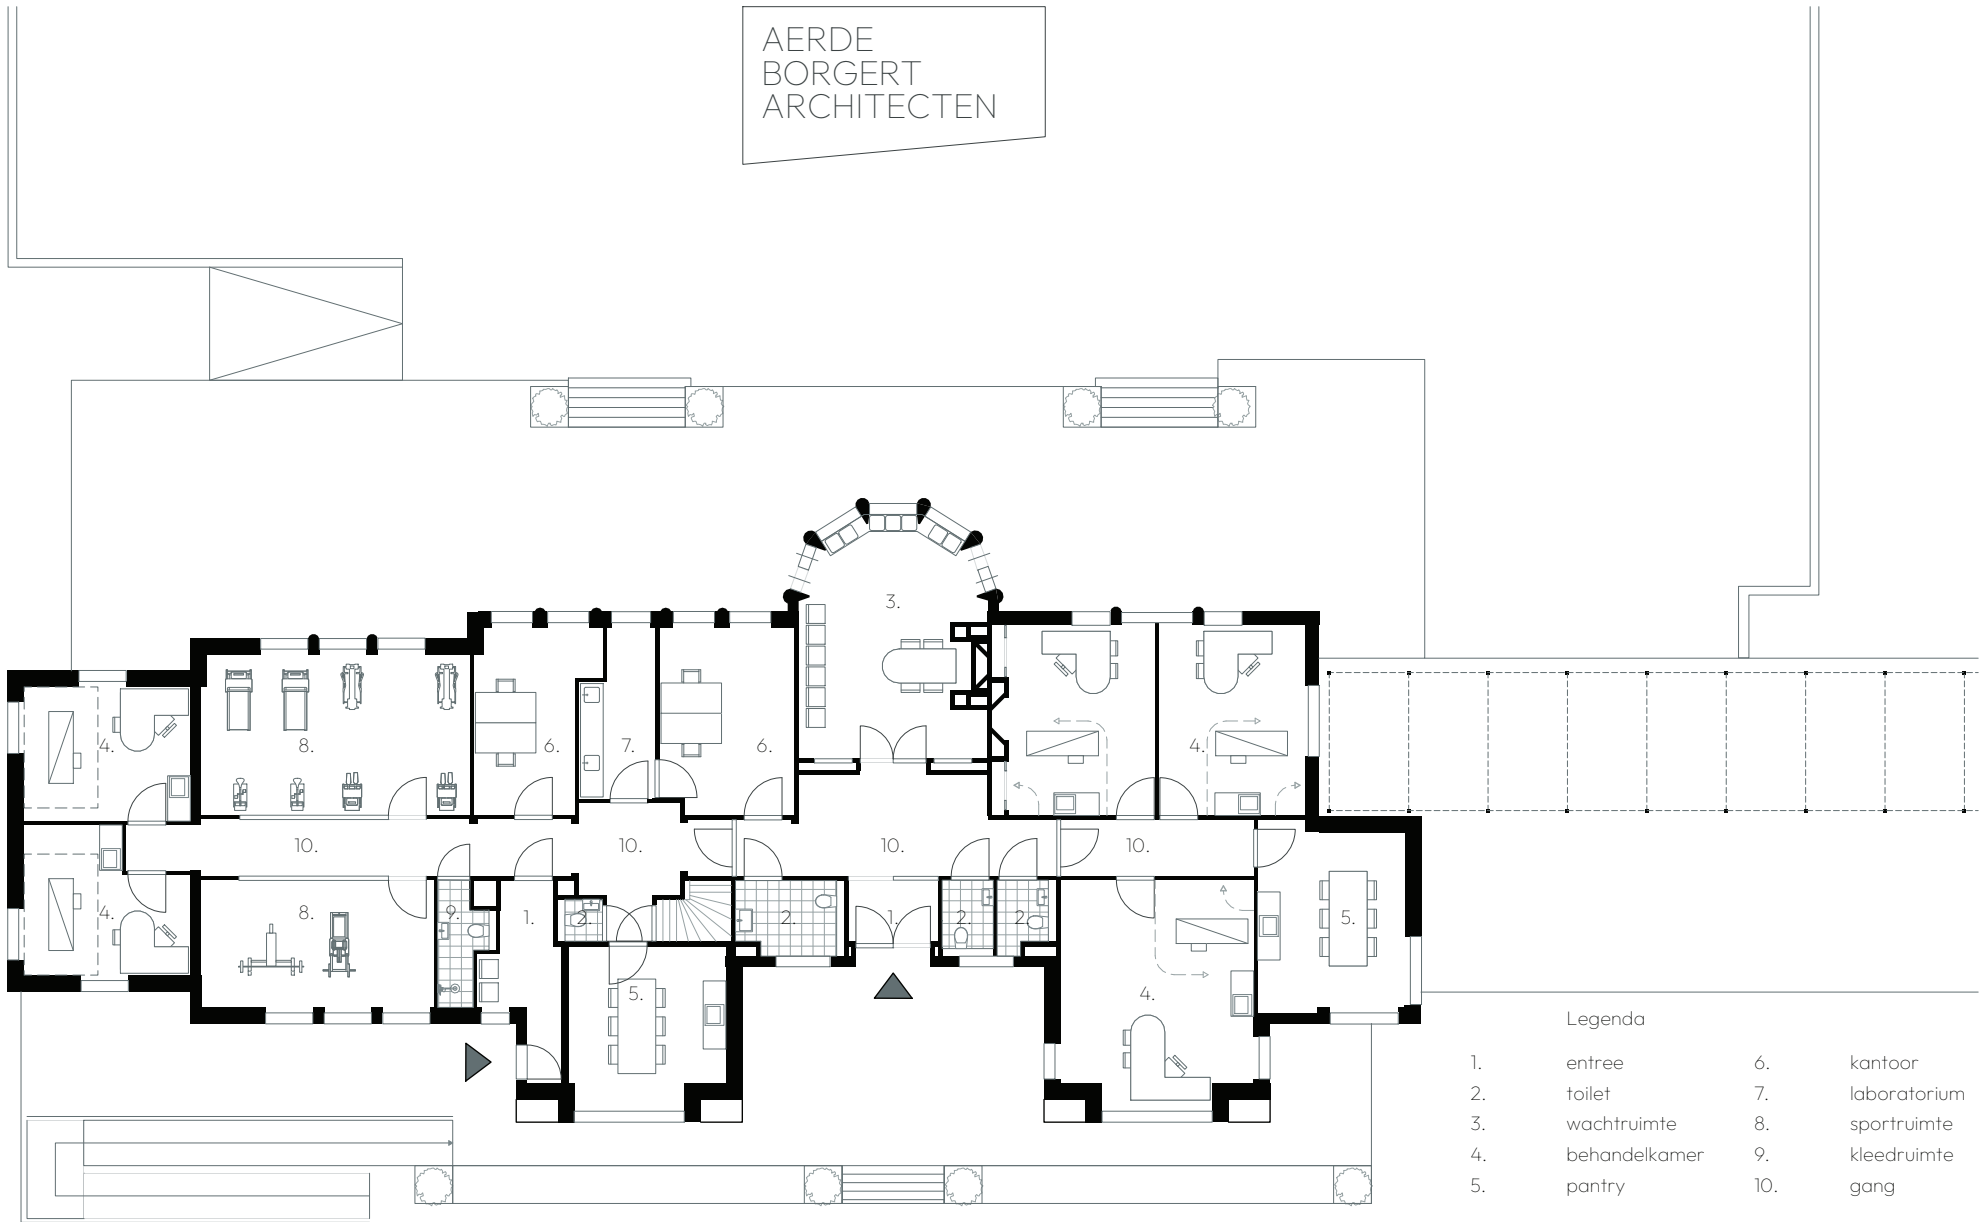

Legenda

- | | | | |
|----|---------------|-----|--------------|
| 1. | entree | 6. | kantoor |
| 2. | toilet | 7. | laboratorium |
| 3. | wachruimte | 8. | sportruimte |
| 4. | behandelkamer | 9. | kleedruimte |
| 5. | pantry | 10. | gang |

0 5 10 m